


REVISION SCHEDULE	REV. #	REV. DATE

DESCRIPTION: **FLOOR PLAN**
 SCALE: 1/4" = 1'-0"
 DATE: 11/10/2020


NEON MARKETPLACE
 777 Airport Road, 1776 Post Road
 Warwick, Rhode Island

A1.0
 11/10/2020 4:49:00 PM

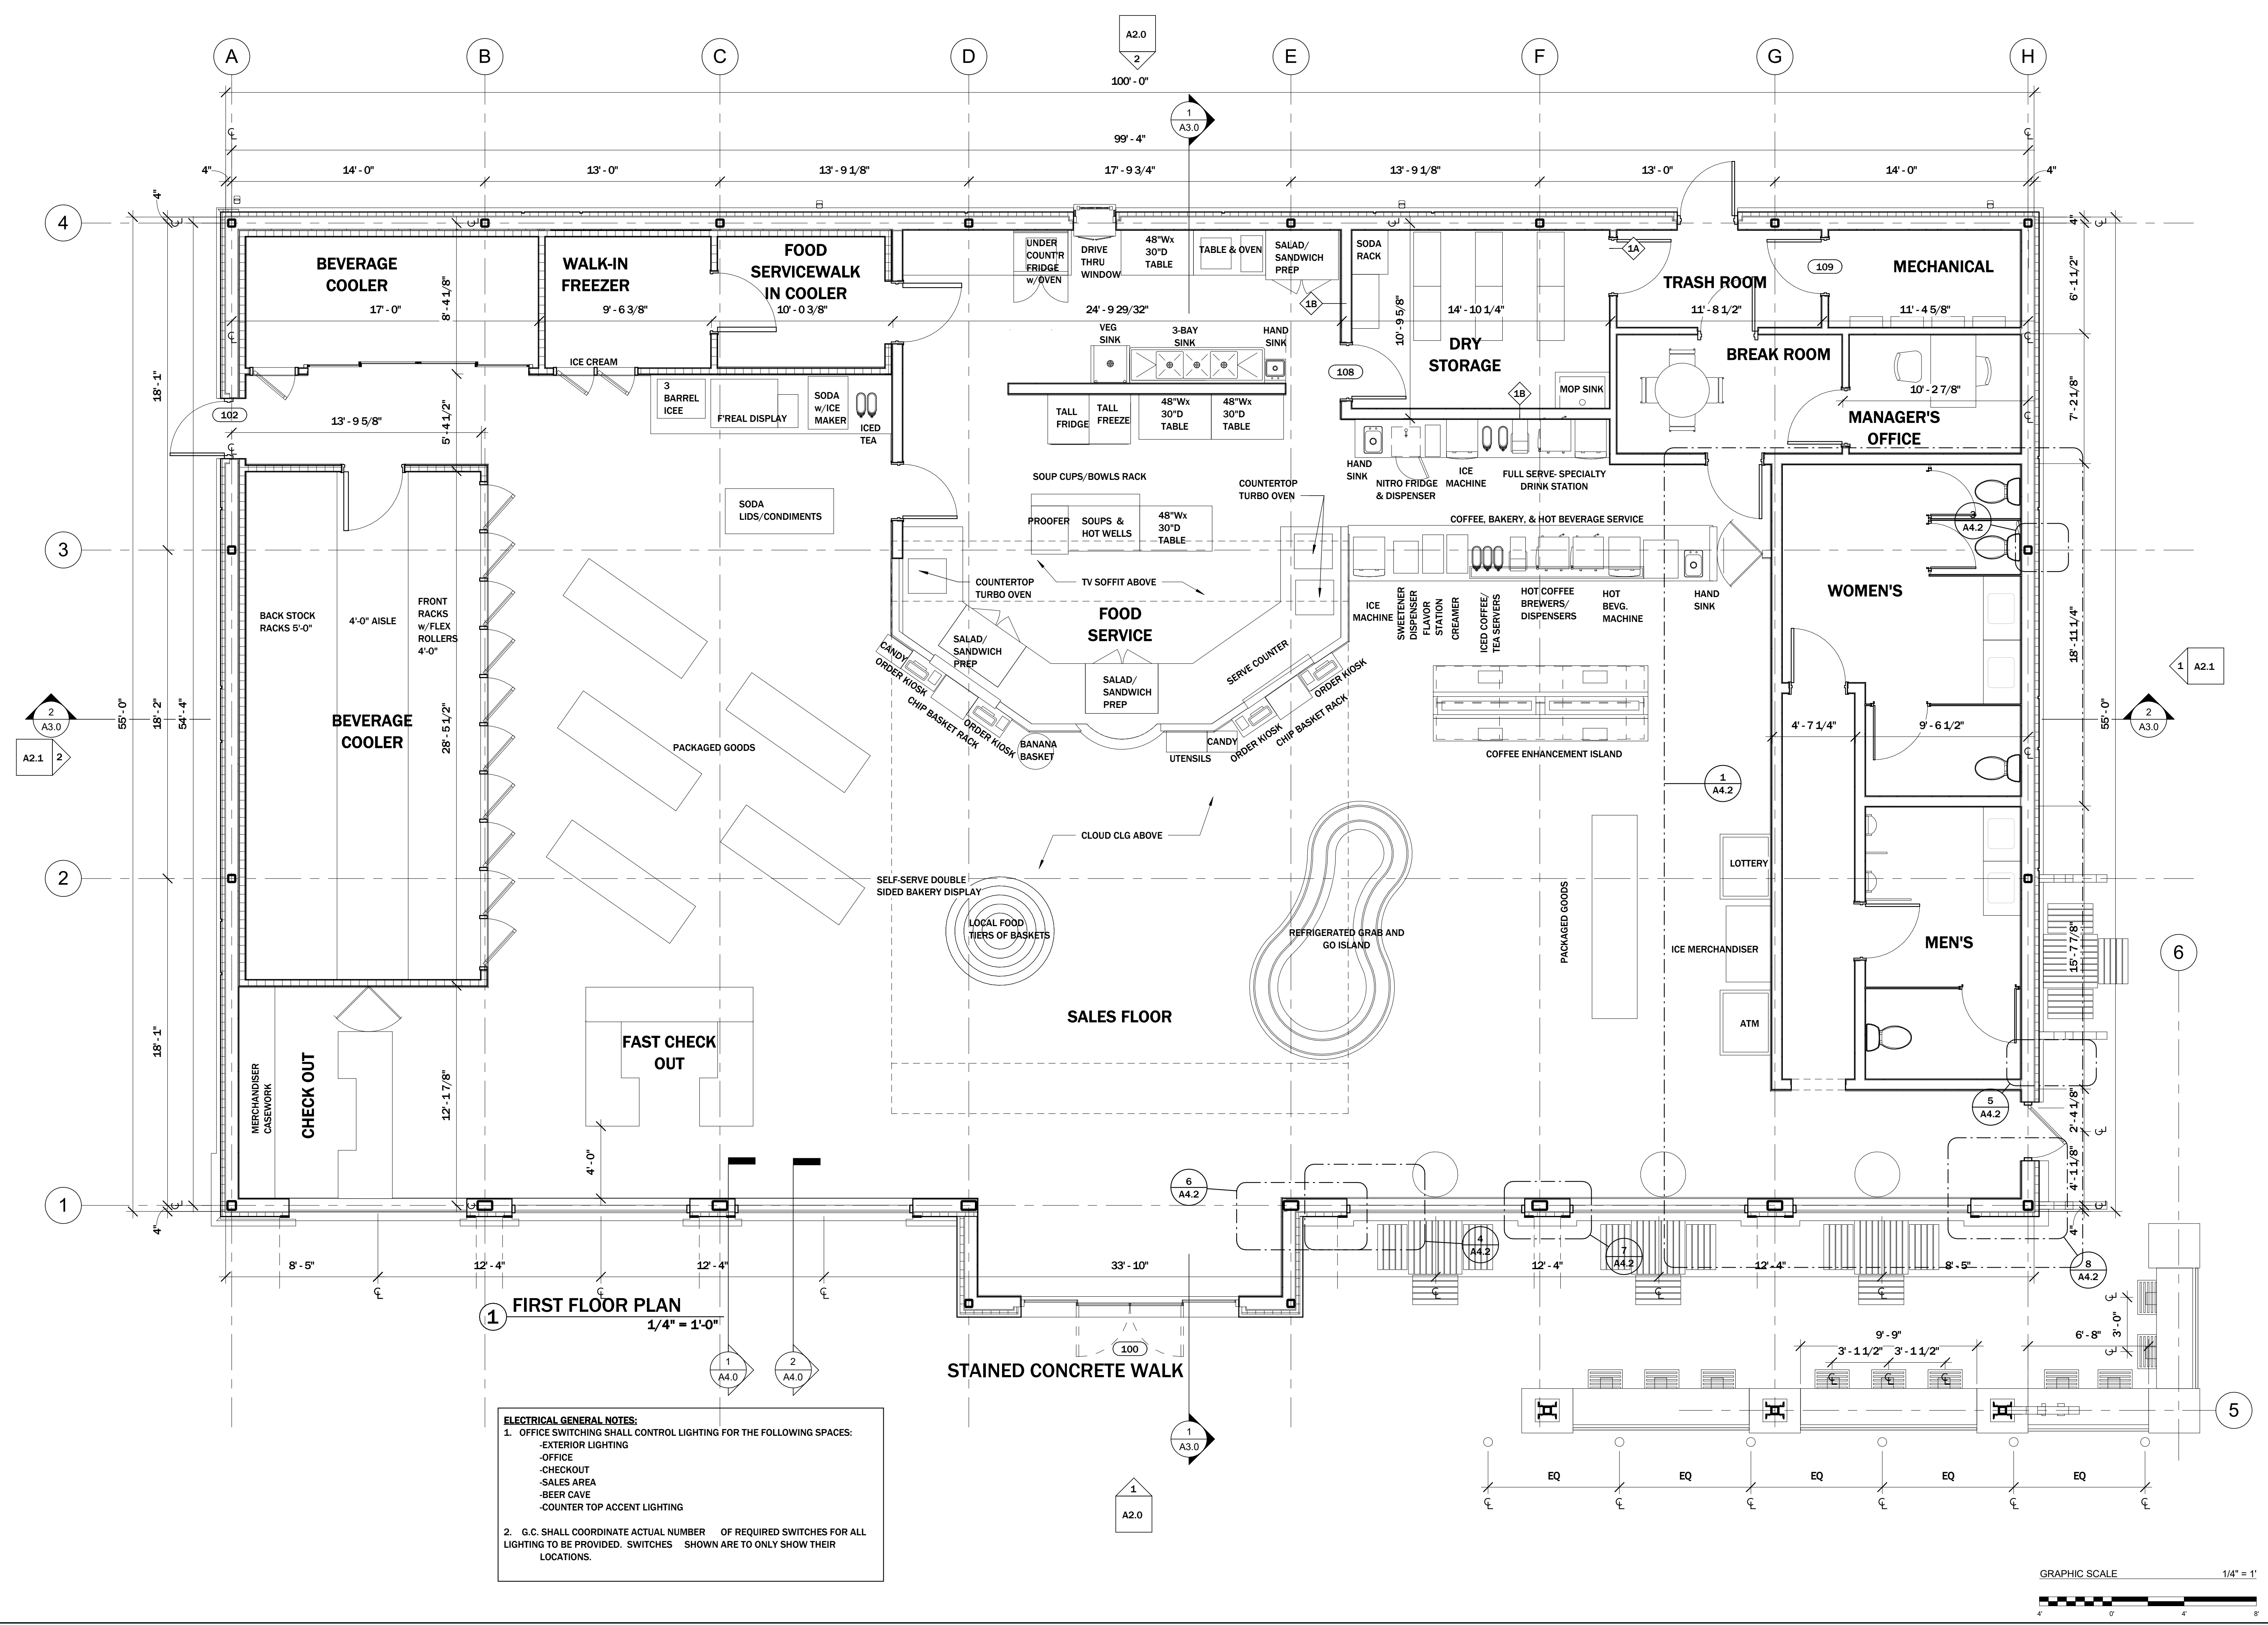

1 FIRST FLOOR PLAN
 1/4" = 1'-0"


ELECTRICAL GENERAL NOTES:
 1. OFFICE SWITCHING SHALL CONTROL LIGHTING FOR THE FOLLOWING SPACES:
 -EXTERIOR LIGHTING
 -OFFICE
 -CHECKOUT
 -SALES AREA
 -BEER CAVE
 -COUNTER TOP ACCENT LIGHTING
 2. G.C. SHALL COORDINATE ACTUAL NUMBER OF REQUIRED SWITCHES FOR ALL LIGHTING TO BE PROVIDED. SWITCHES SHOWN ARE TO ONLY SHOW THEIR LOCATIONS.

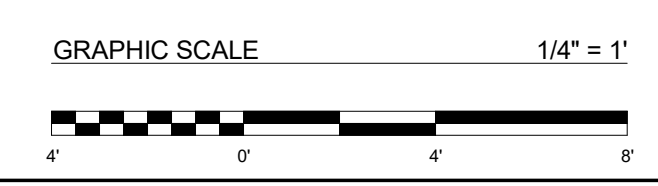

2020 © COPYRIGHT. THIS DRAWING IS NOT TO BE USED FOR MAKING ANY REPRODUCTION THEREOF, OR FOR CONSTRUCTION OF ANY BUILDING WITHOUT FIRST OBTAINING THE WRITTEN APPROBATION FROM CORDISEN DESIGN ARCHITECTURE, INC.



1 WEST ELEVATION
1/4" = 1'-0"

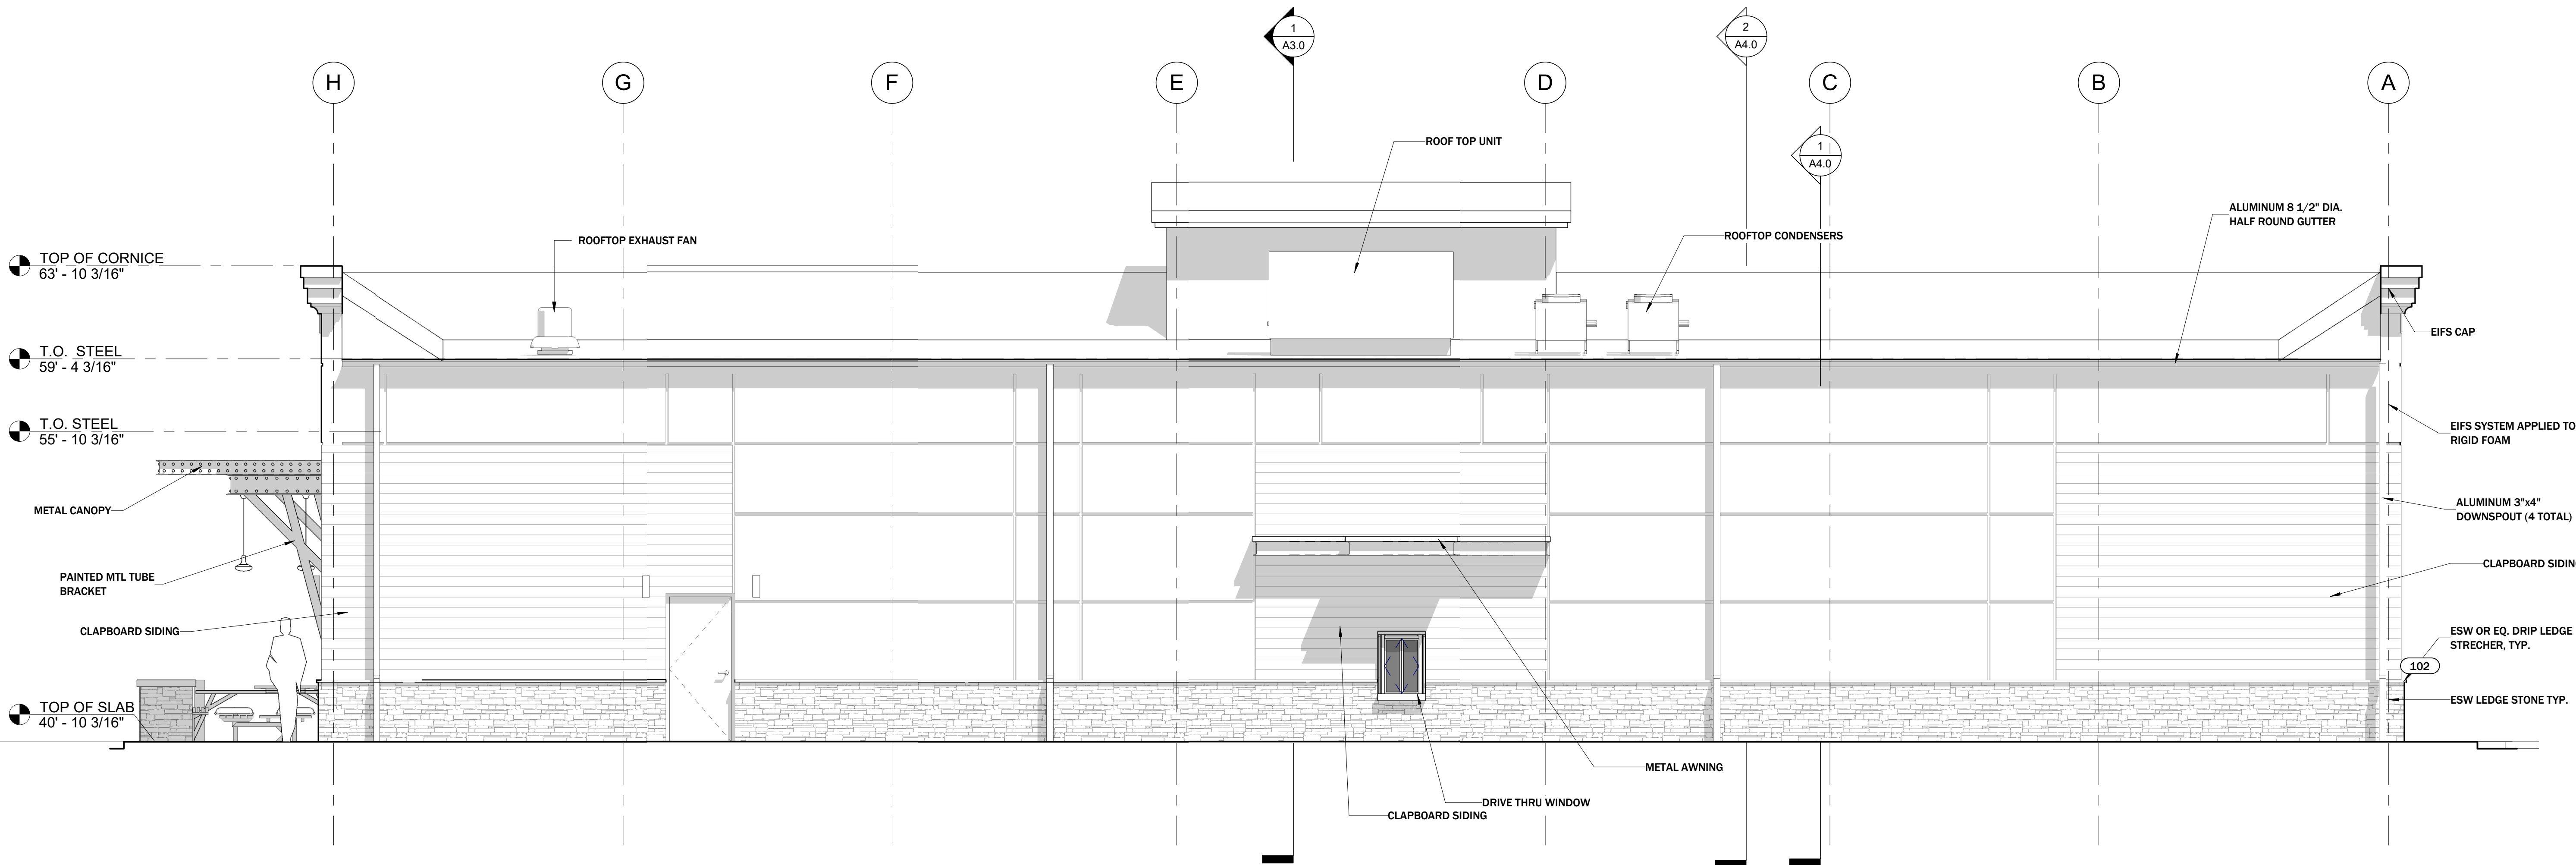


2 EAST ELEVATION
1/4" = 1'-0"




REVISION SCHEDULE	REV. #	REV. DATE


DESCRIPTION:
BUILDING ELEVATIONS
SCALE: 1/4" = 1'-0"
DATE: 11/10/2020

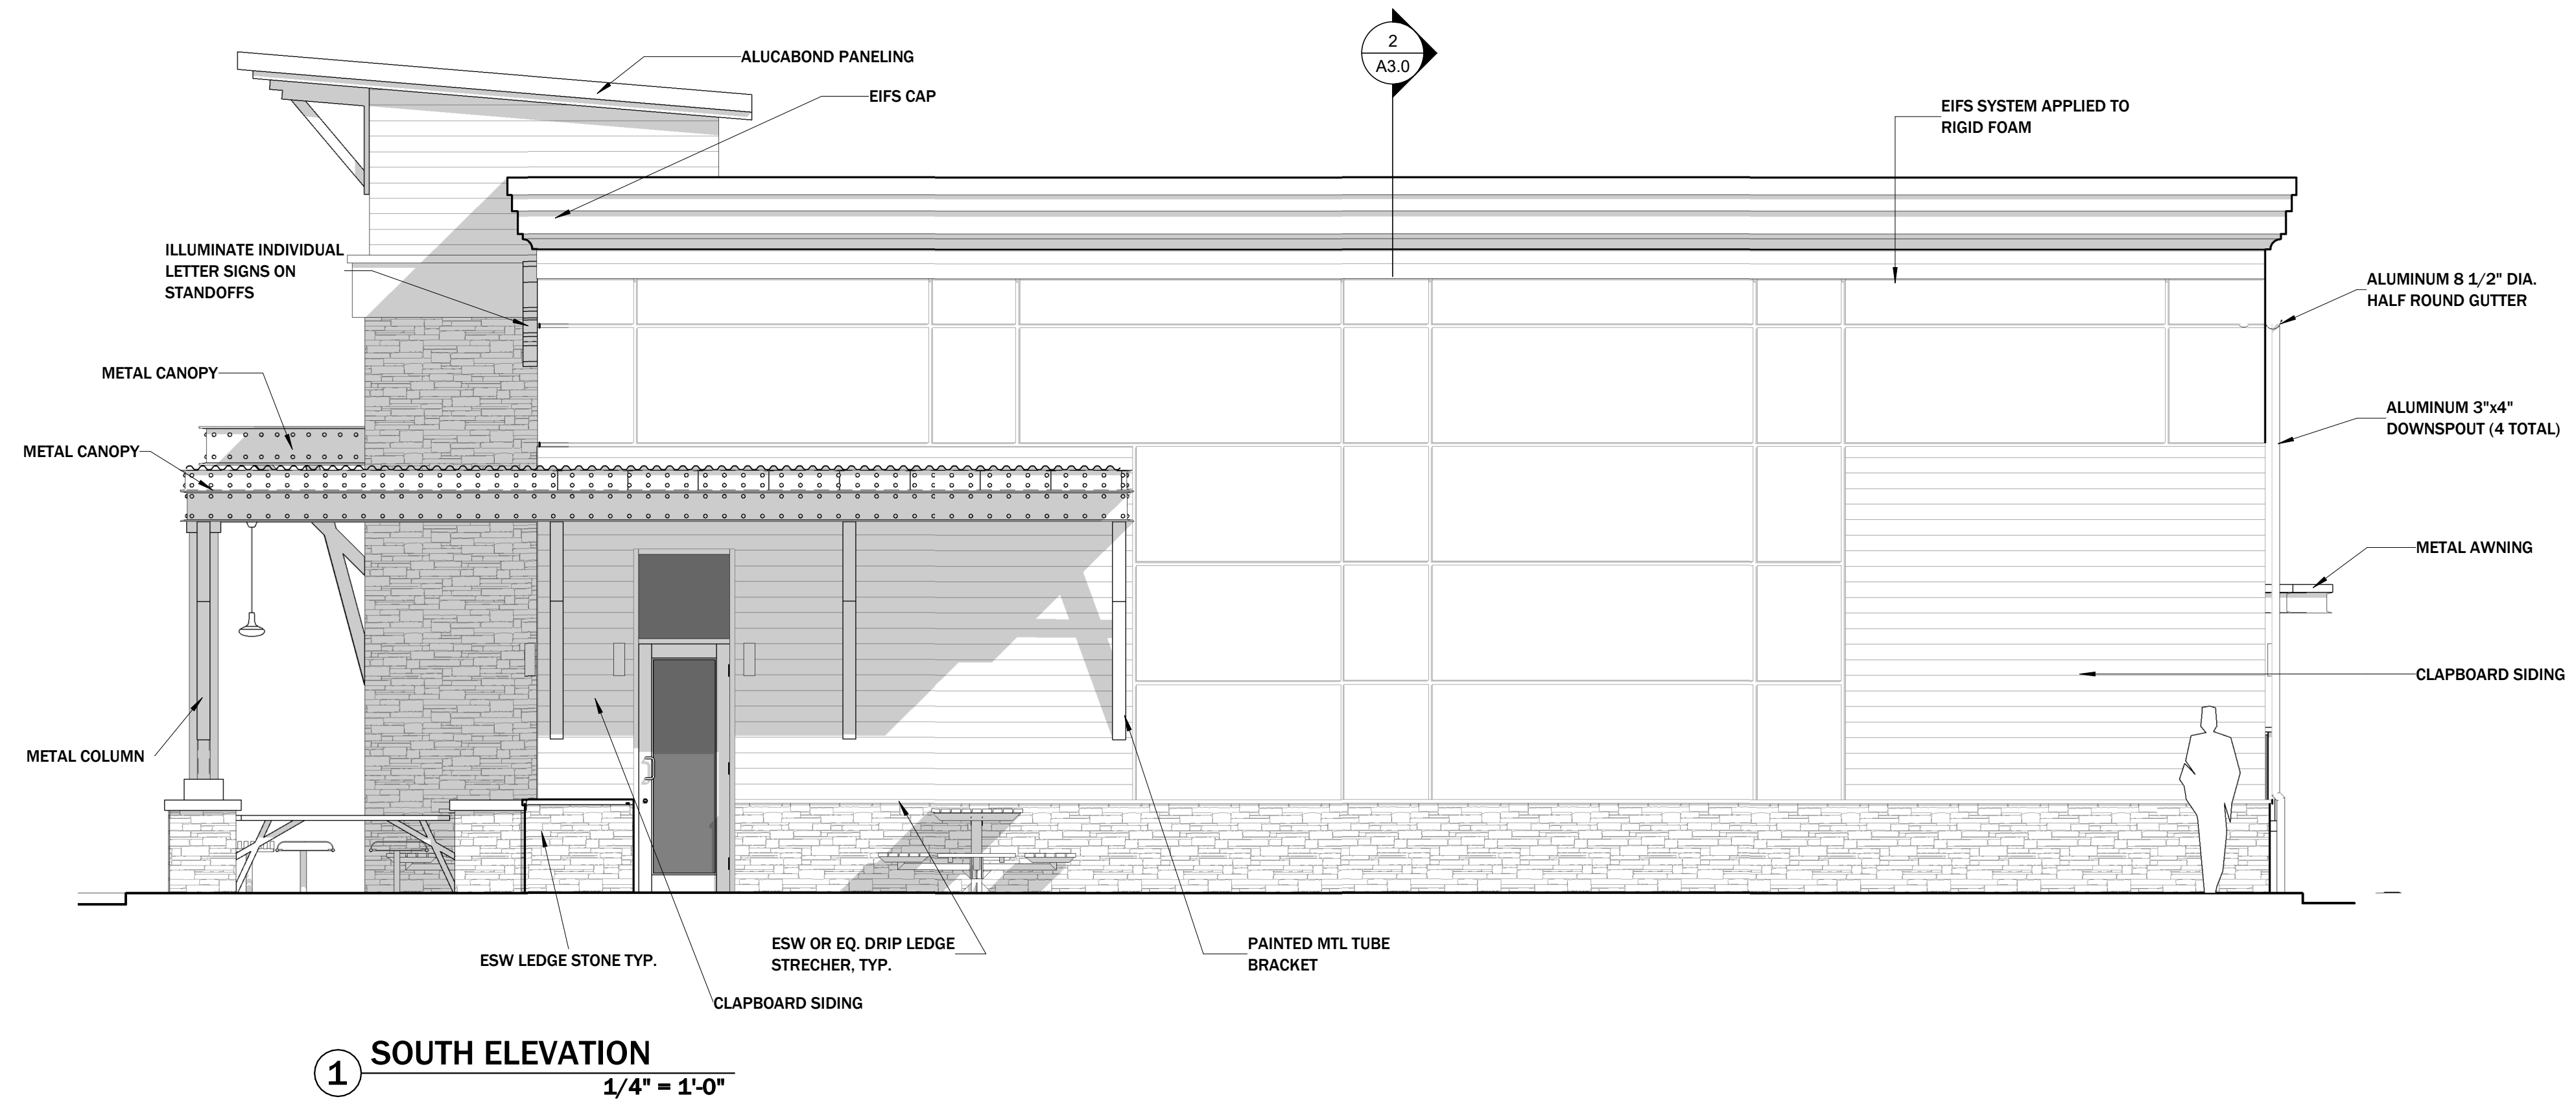

1 SOUTH ELEVATION
1/4" = 1'-0"

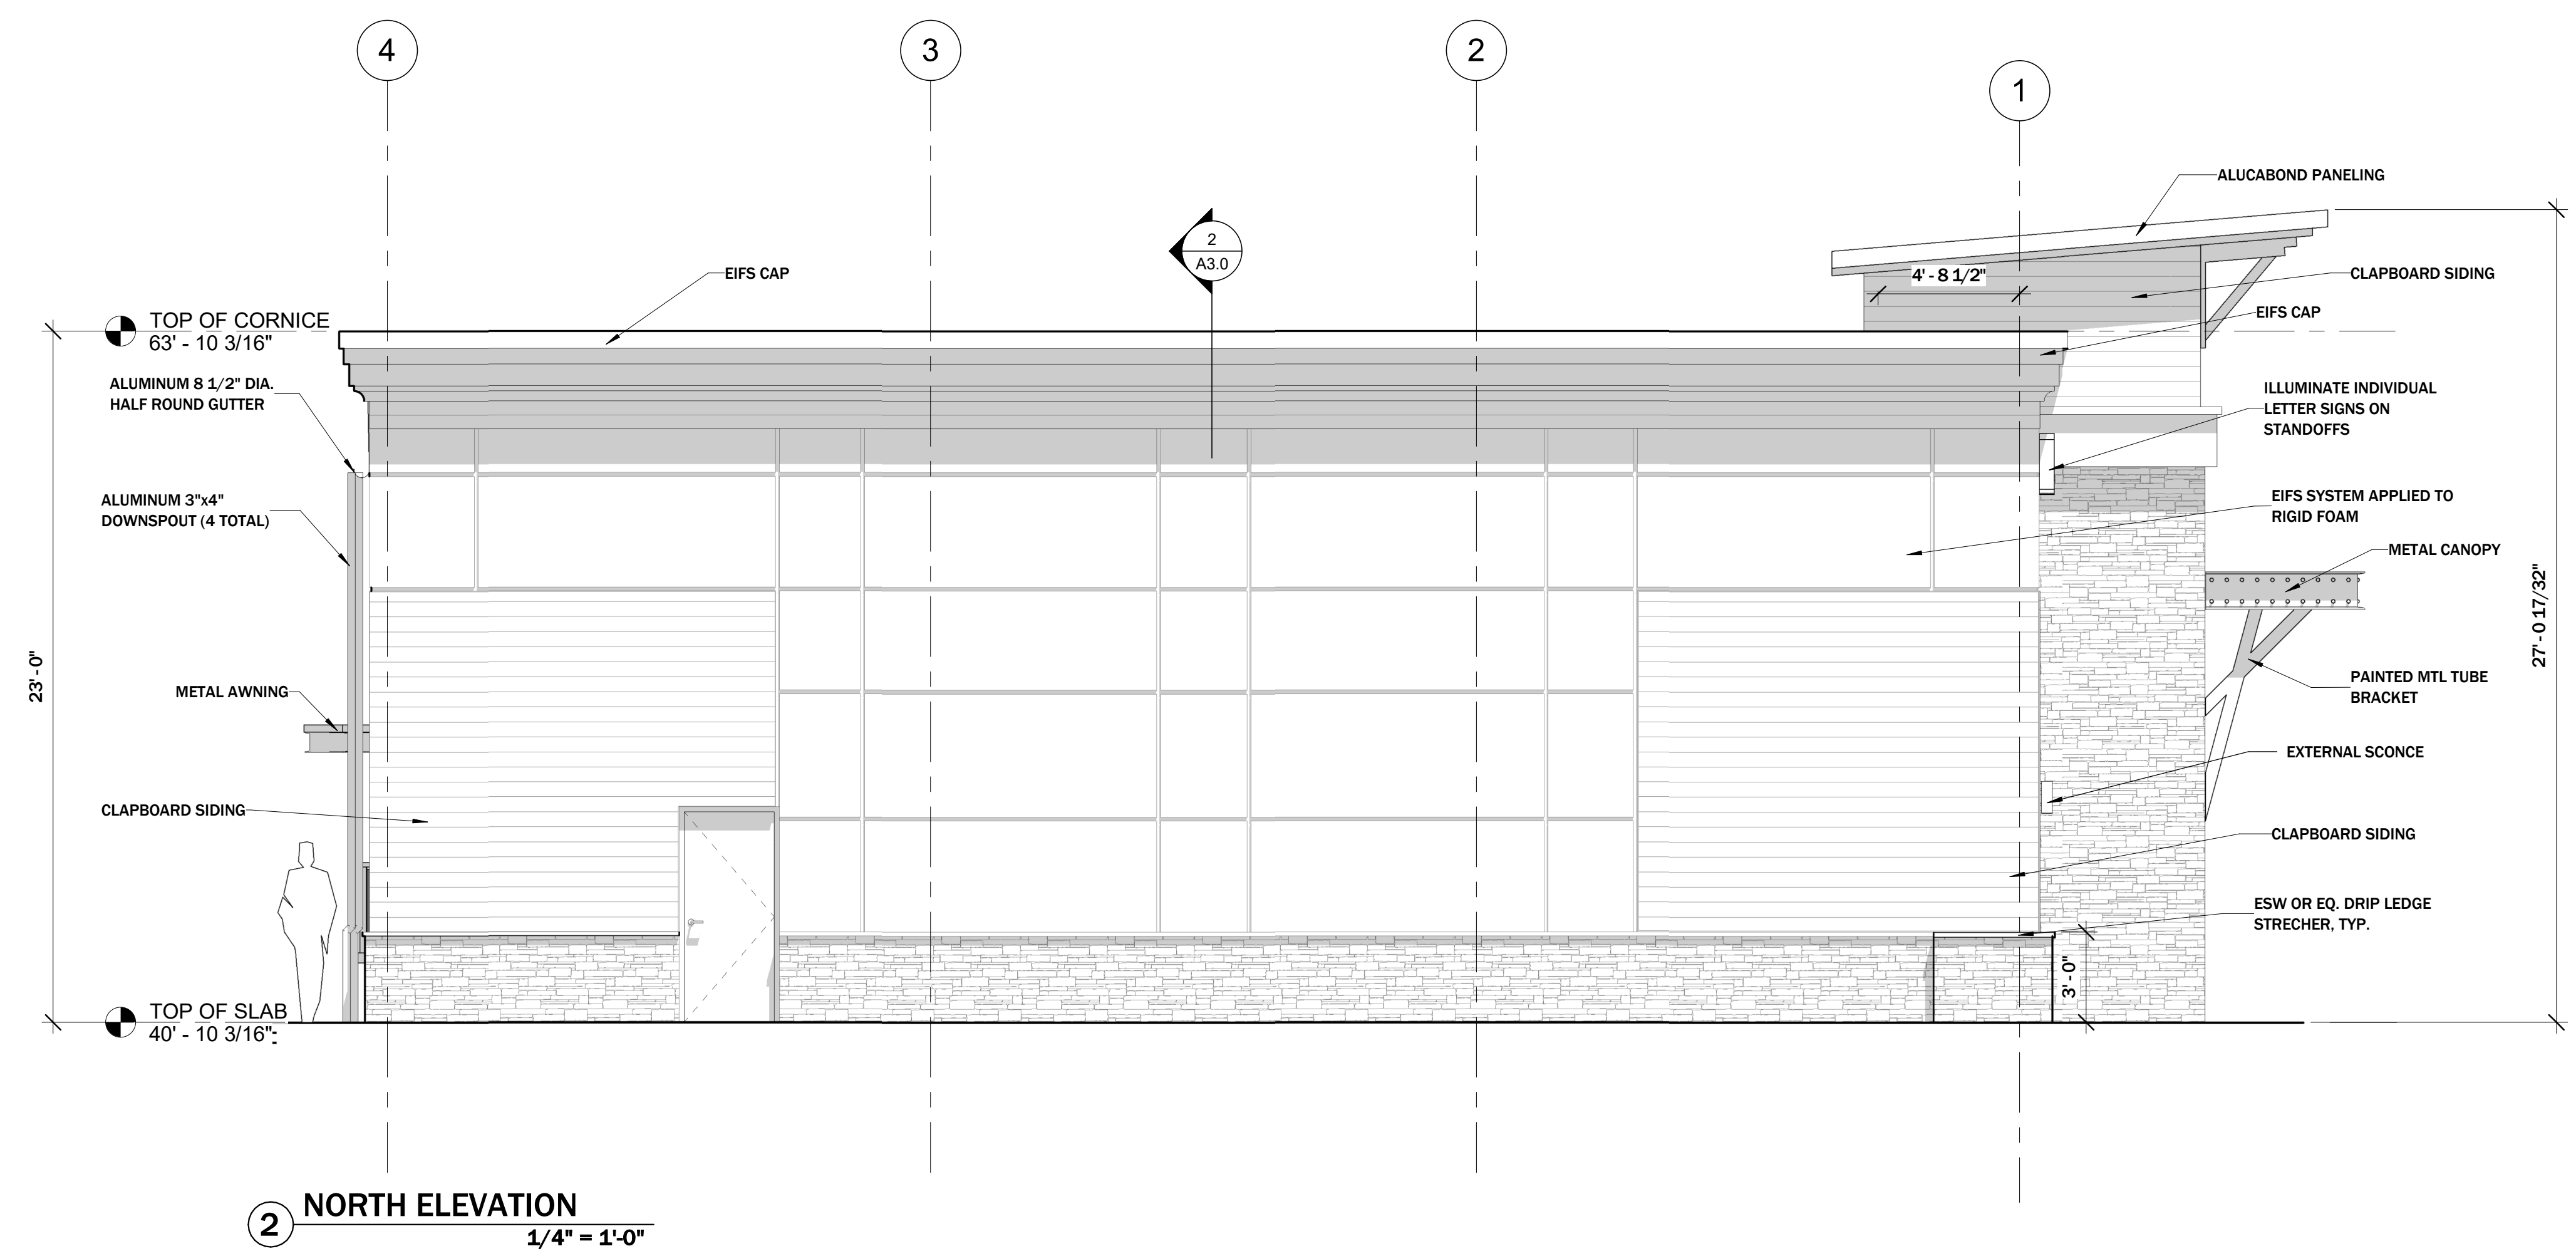

2 NORTH ELEVATION
1/4" = 1'-0"

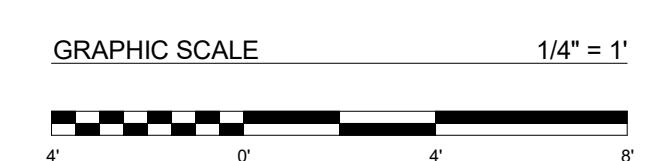

REVISION SCHEDULE	
REV. #	REV. DATE

DESCRIPTION:
BUILDING ELEVATIONS
SCALE: 1/4" = 1'-0"
DATE: 11/10/2020

NEON MARKETPLACE
777 Airport Road, 1776 Post Road
Warwick, Rhode Island

A2.1
11/10/2020 4:49:16 PM

2020 © COPYRIGHT. THIS DRAWING IS NOT TO BE USED FOR MAKING ANY REPRODUCTION THEREOF, OR FOR CONSTRUCTION OF ANY BUILDING WITHOUT FIRST OBTAINING THE WRITTEN APPROVAL FROM CORDISEN DESIGN ARCHITECTURE, INC.