


PROPOSED SECOND FLOOR PLAN

SCALE: 1/8" = 1'-0"

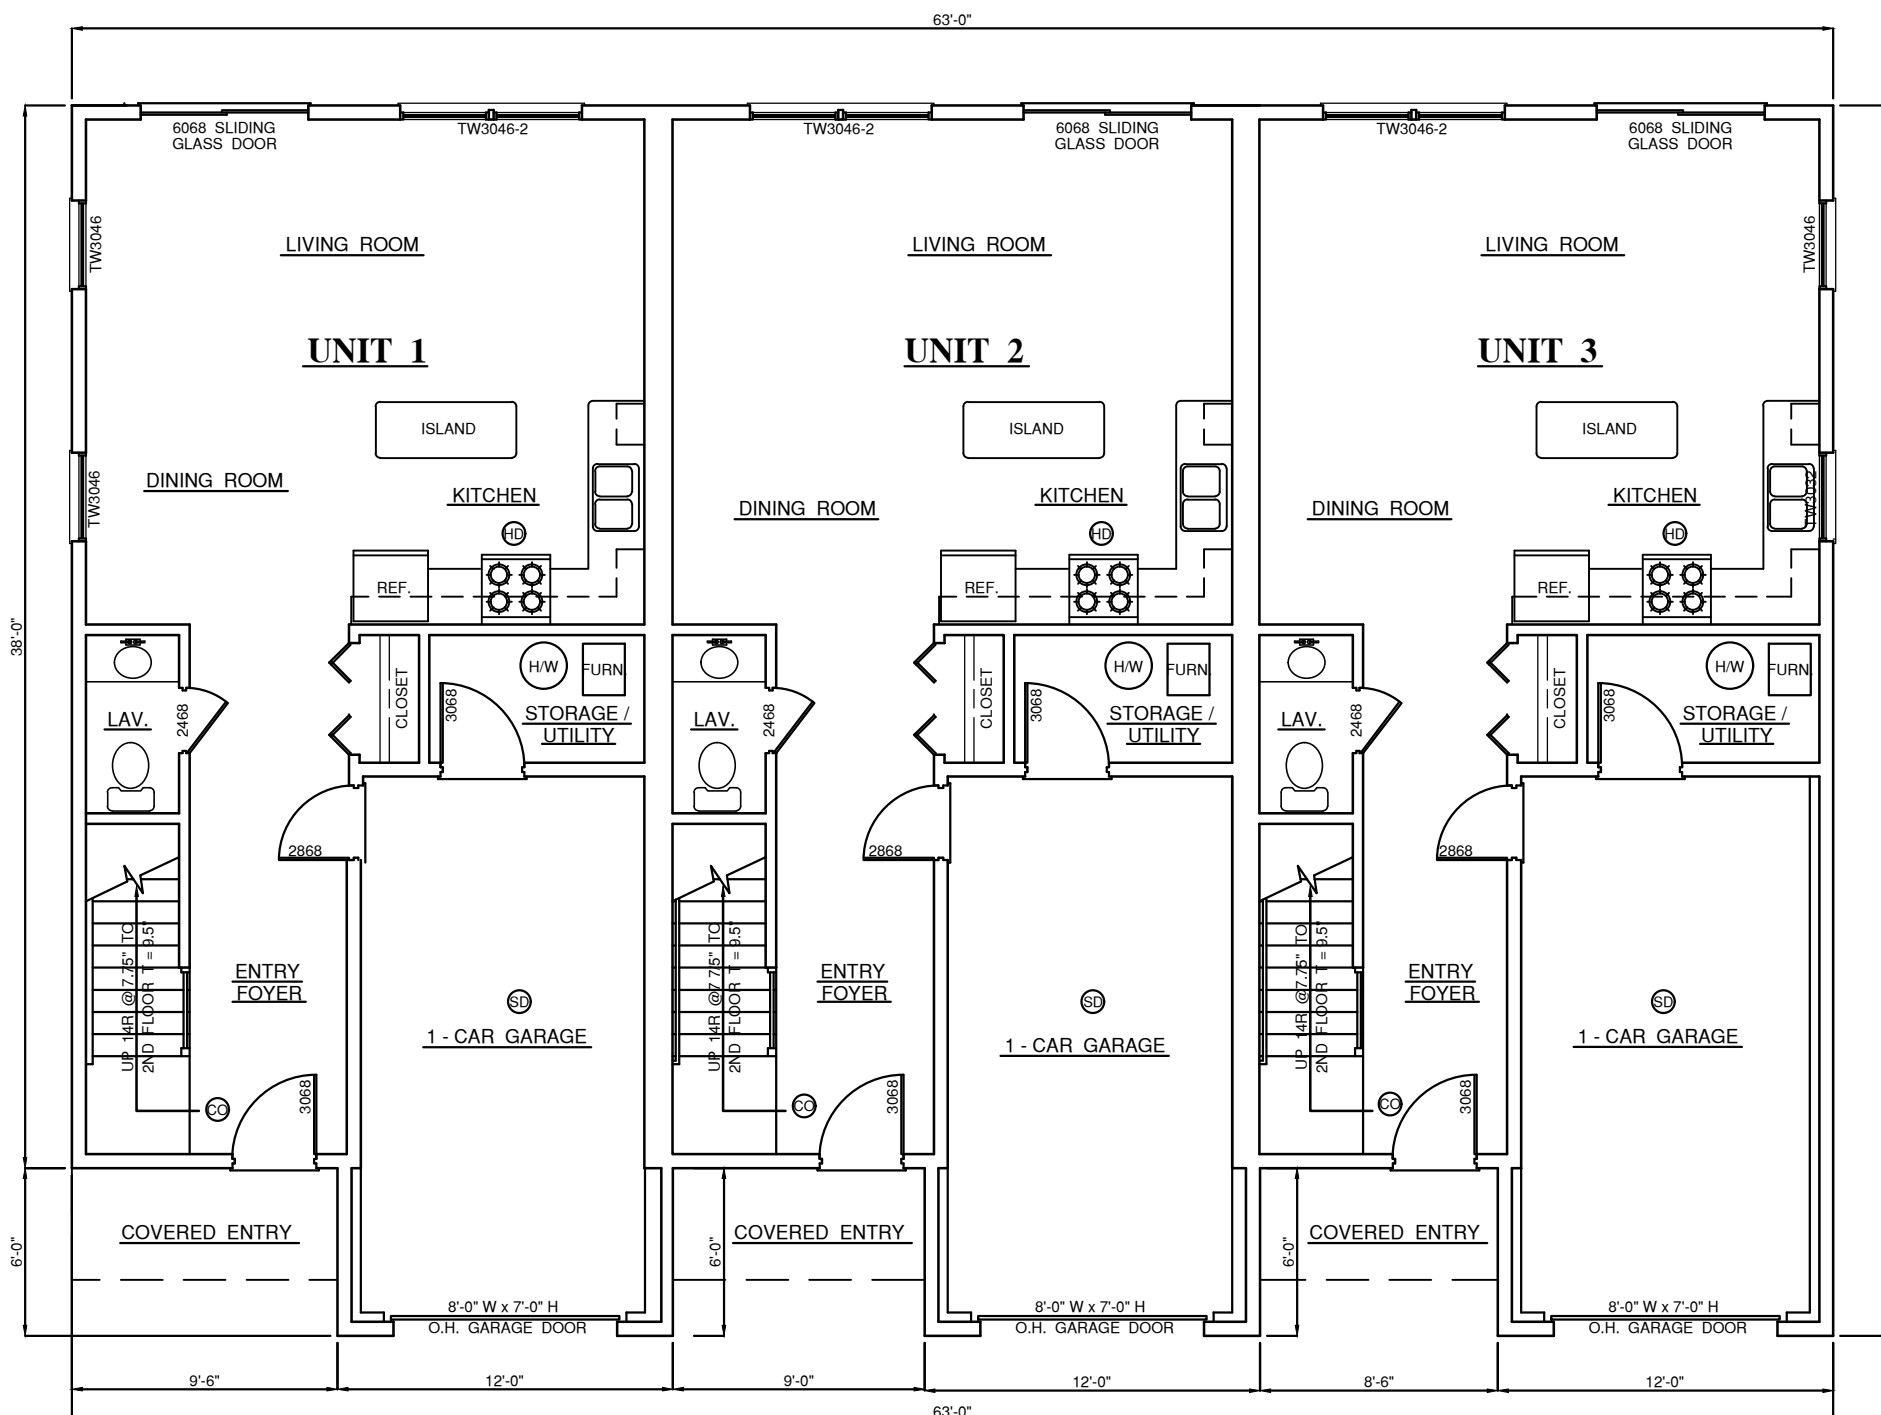

PROPOSED FIRST FLOOR PLAN

SCALE: 1/8" = 1'-0"

Project :
**PROPOSED 63' x 44' 2 - STORY,
 3 - FAMILY TOWNHOUSE DWELLING**

**Greg W. Bagian
 (401)-464-2601**

Date : 9/18/23

Scale : As Noted





Drawn by : GB

A.P. :

Lot No. :

Drawing No. :

1
 1 OF 2 DWGS.

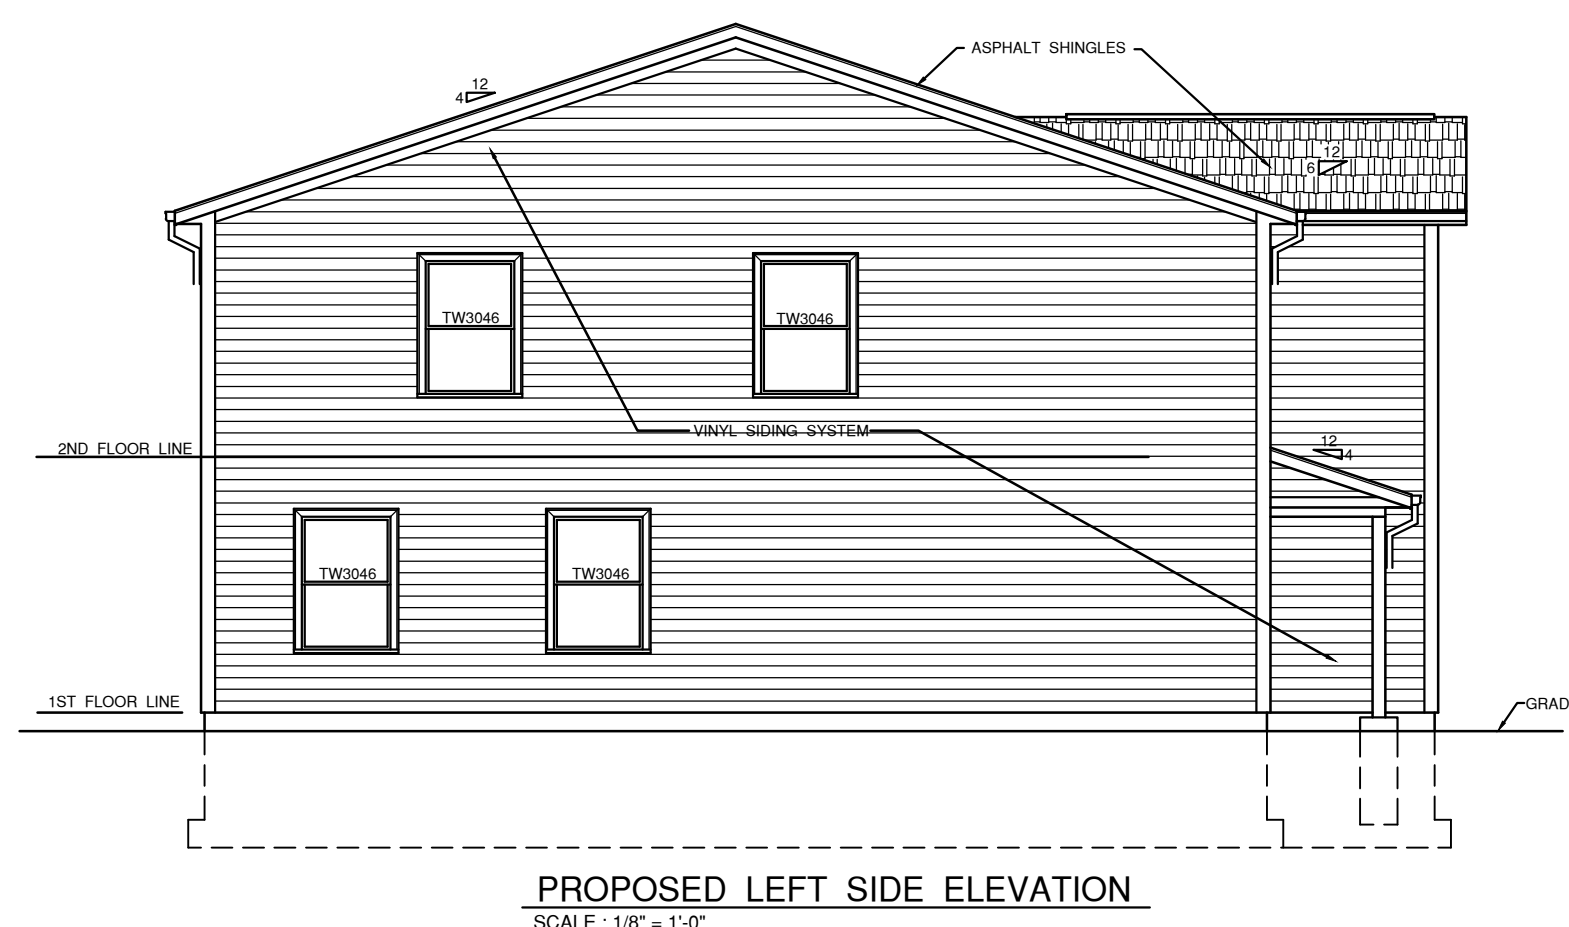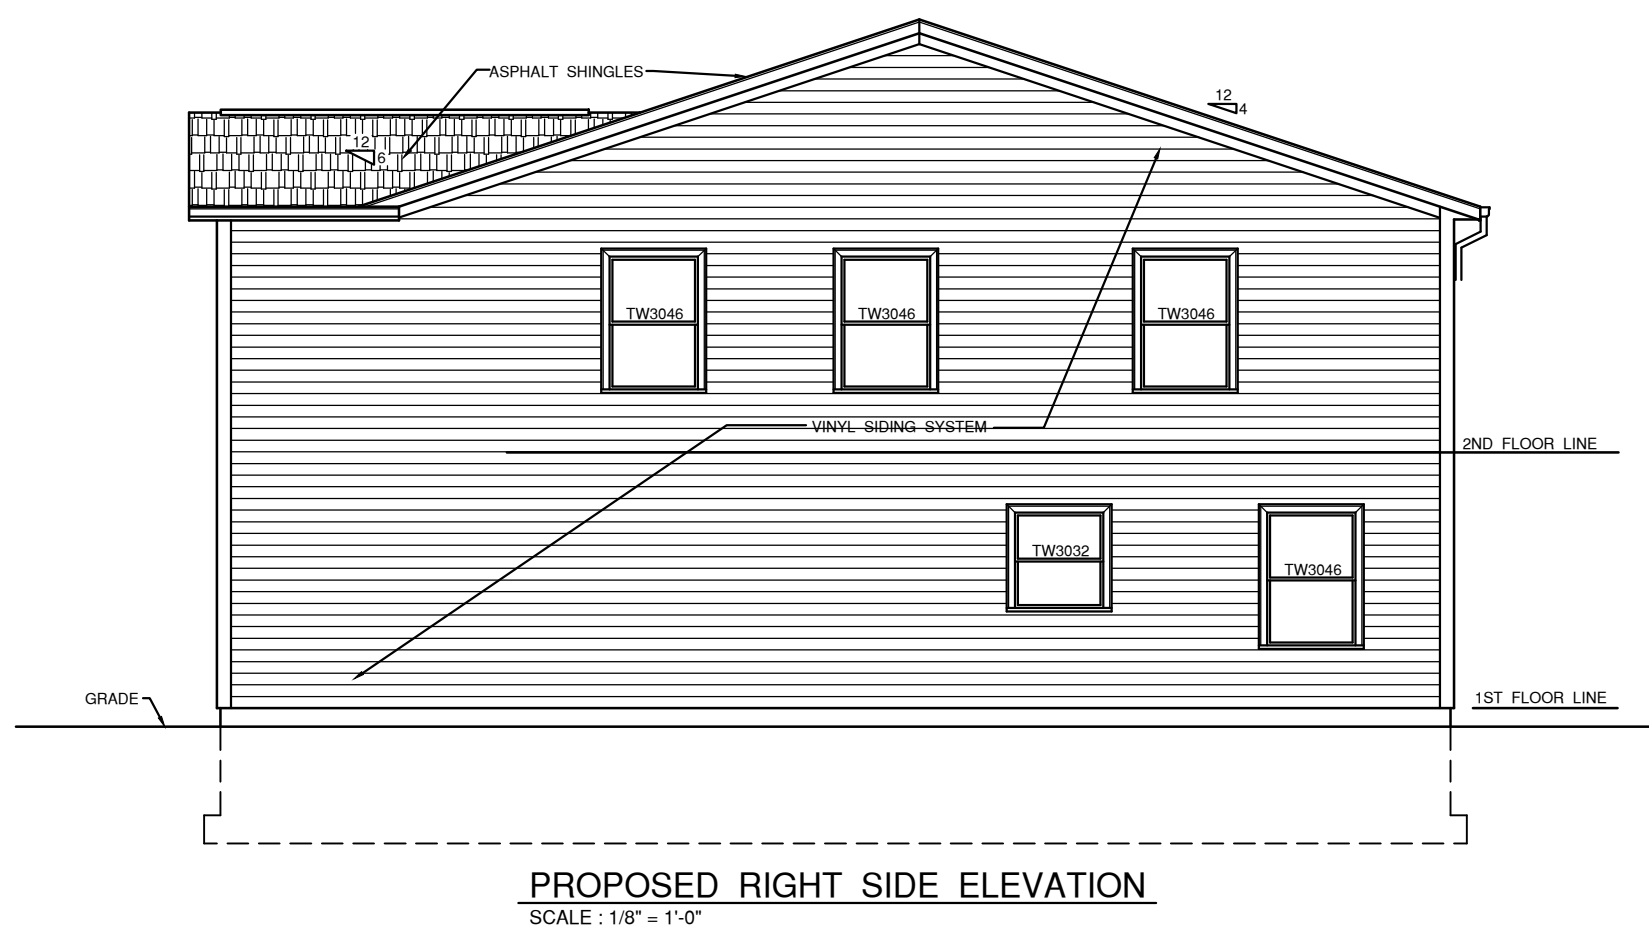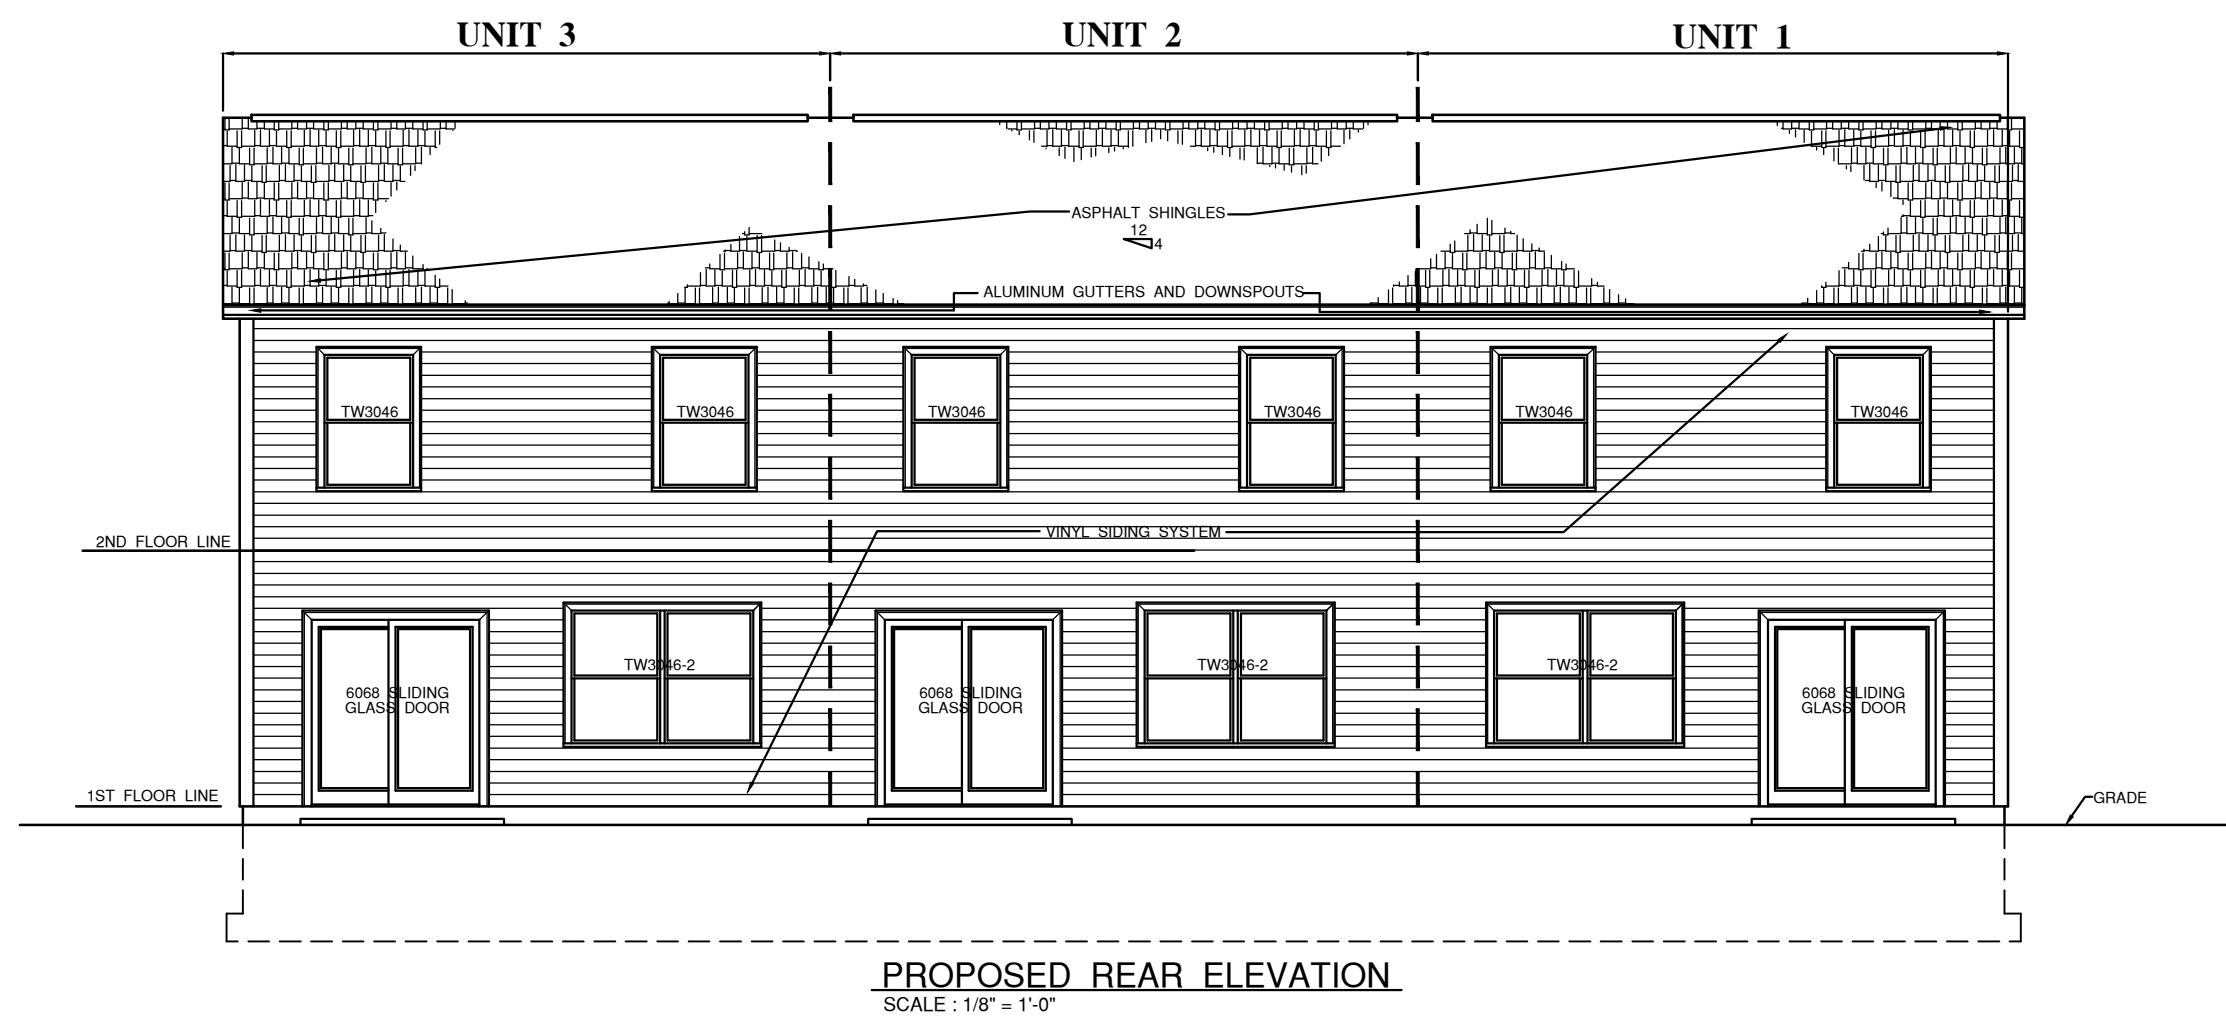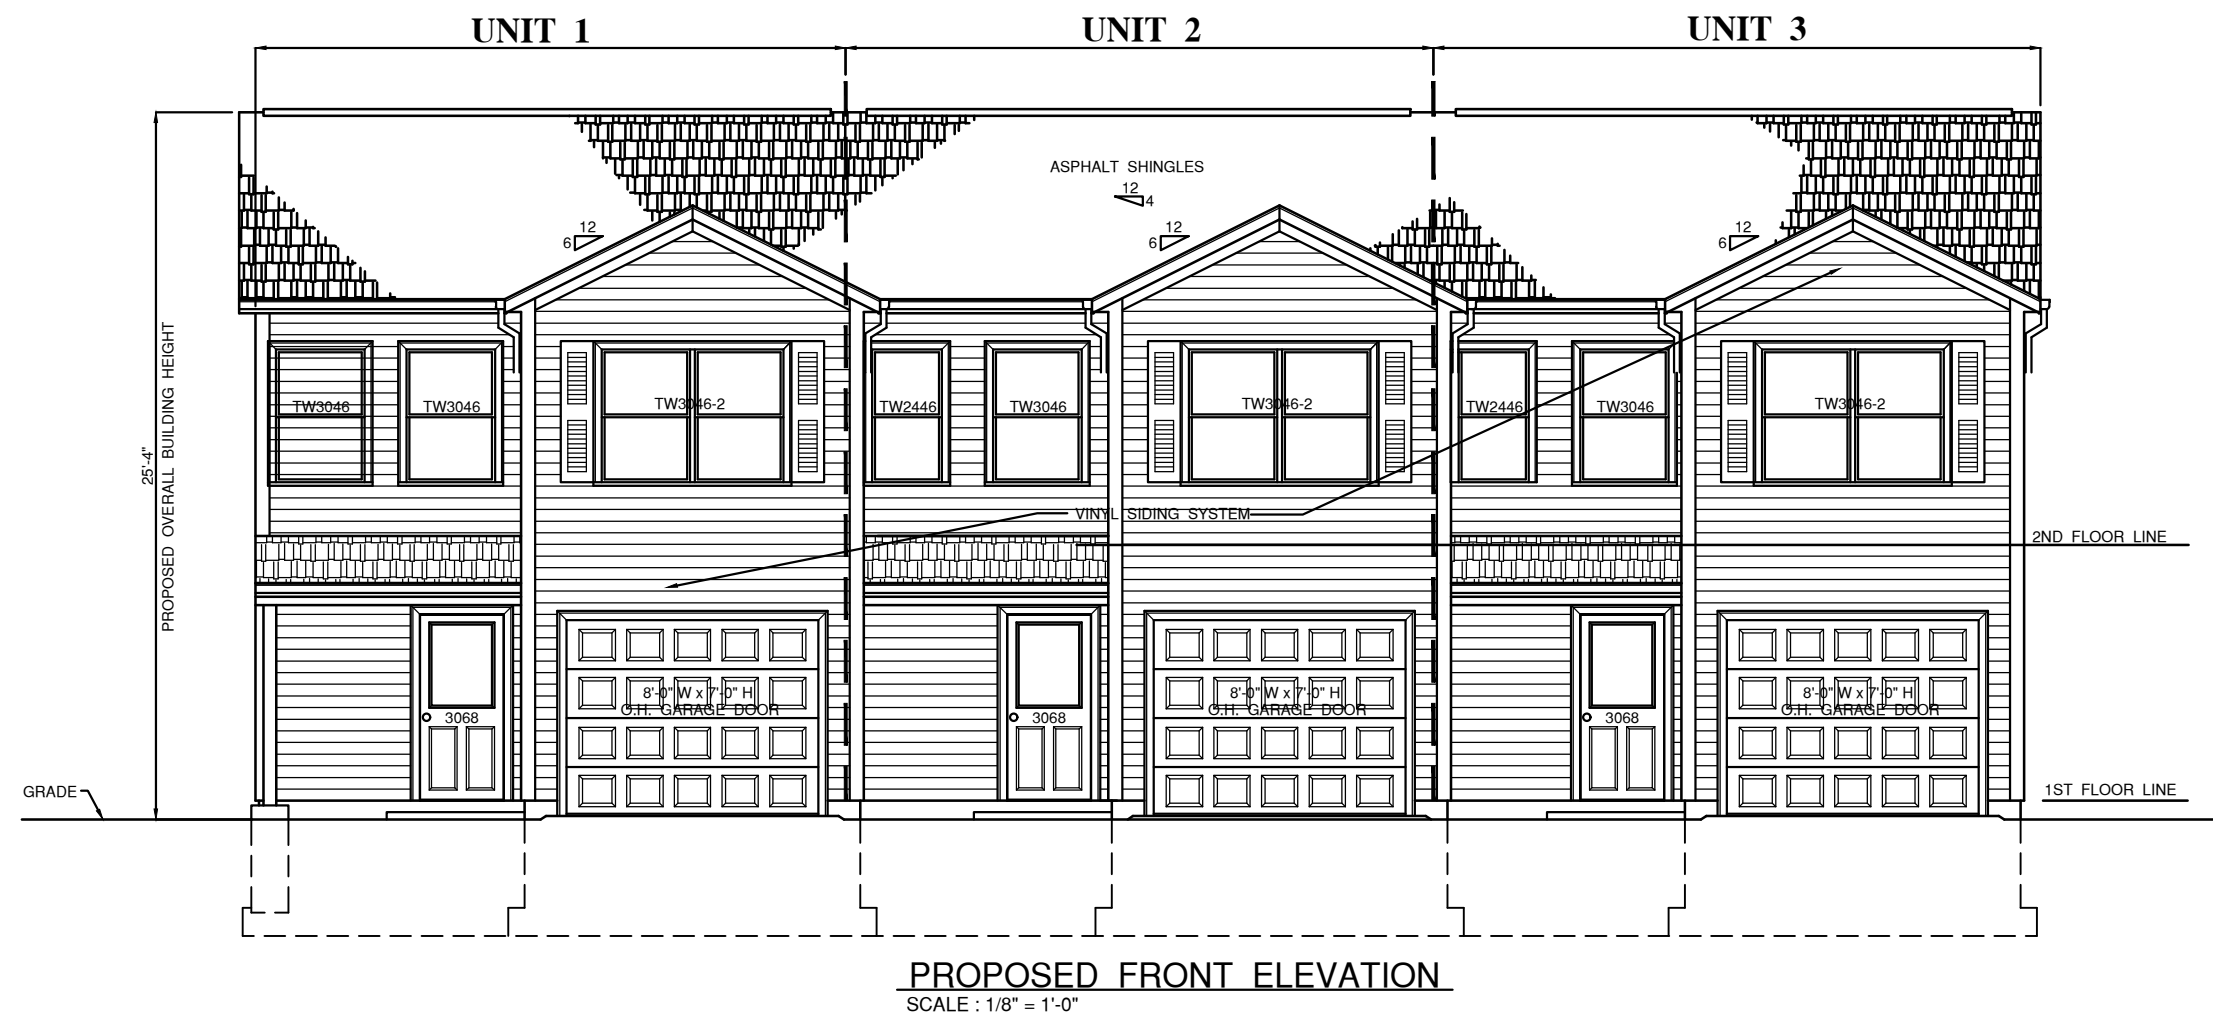

Project :
**PROPOSED 63' x 44' 2-STORY,
 3 - FAMILY, TOWNHOUSE DWELLING**

**Greg W. Bagian
 (401)-464-2601**

Date : 9/18/23

Scale : As Noted

Drawn by : GB

A.P. :

Lot No. :

Drawing No. :

2

2 OF 2 DWGS.