



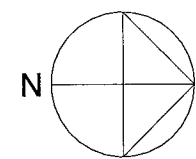


33 Plan Way, Warwick, RI 02886

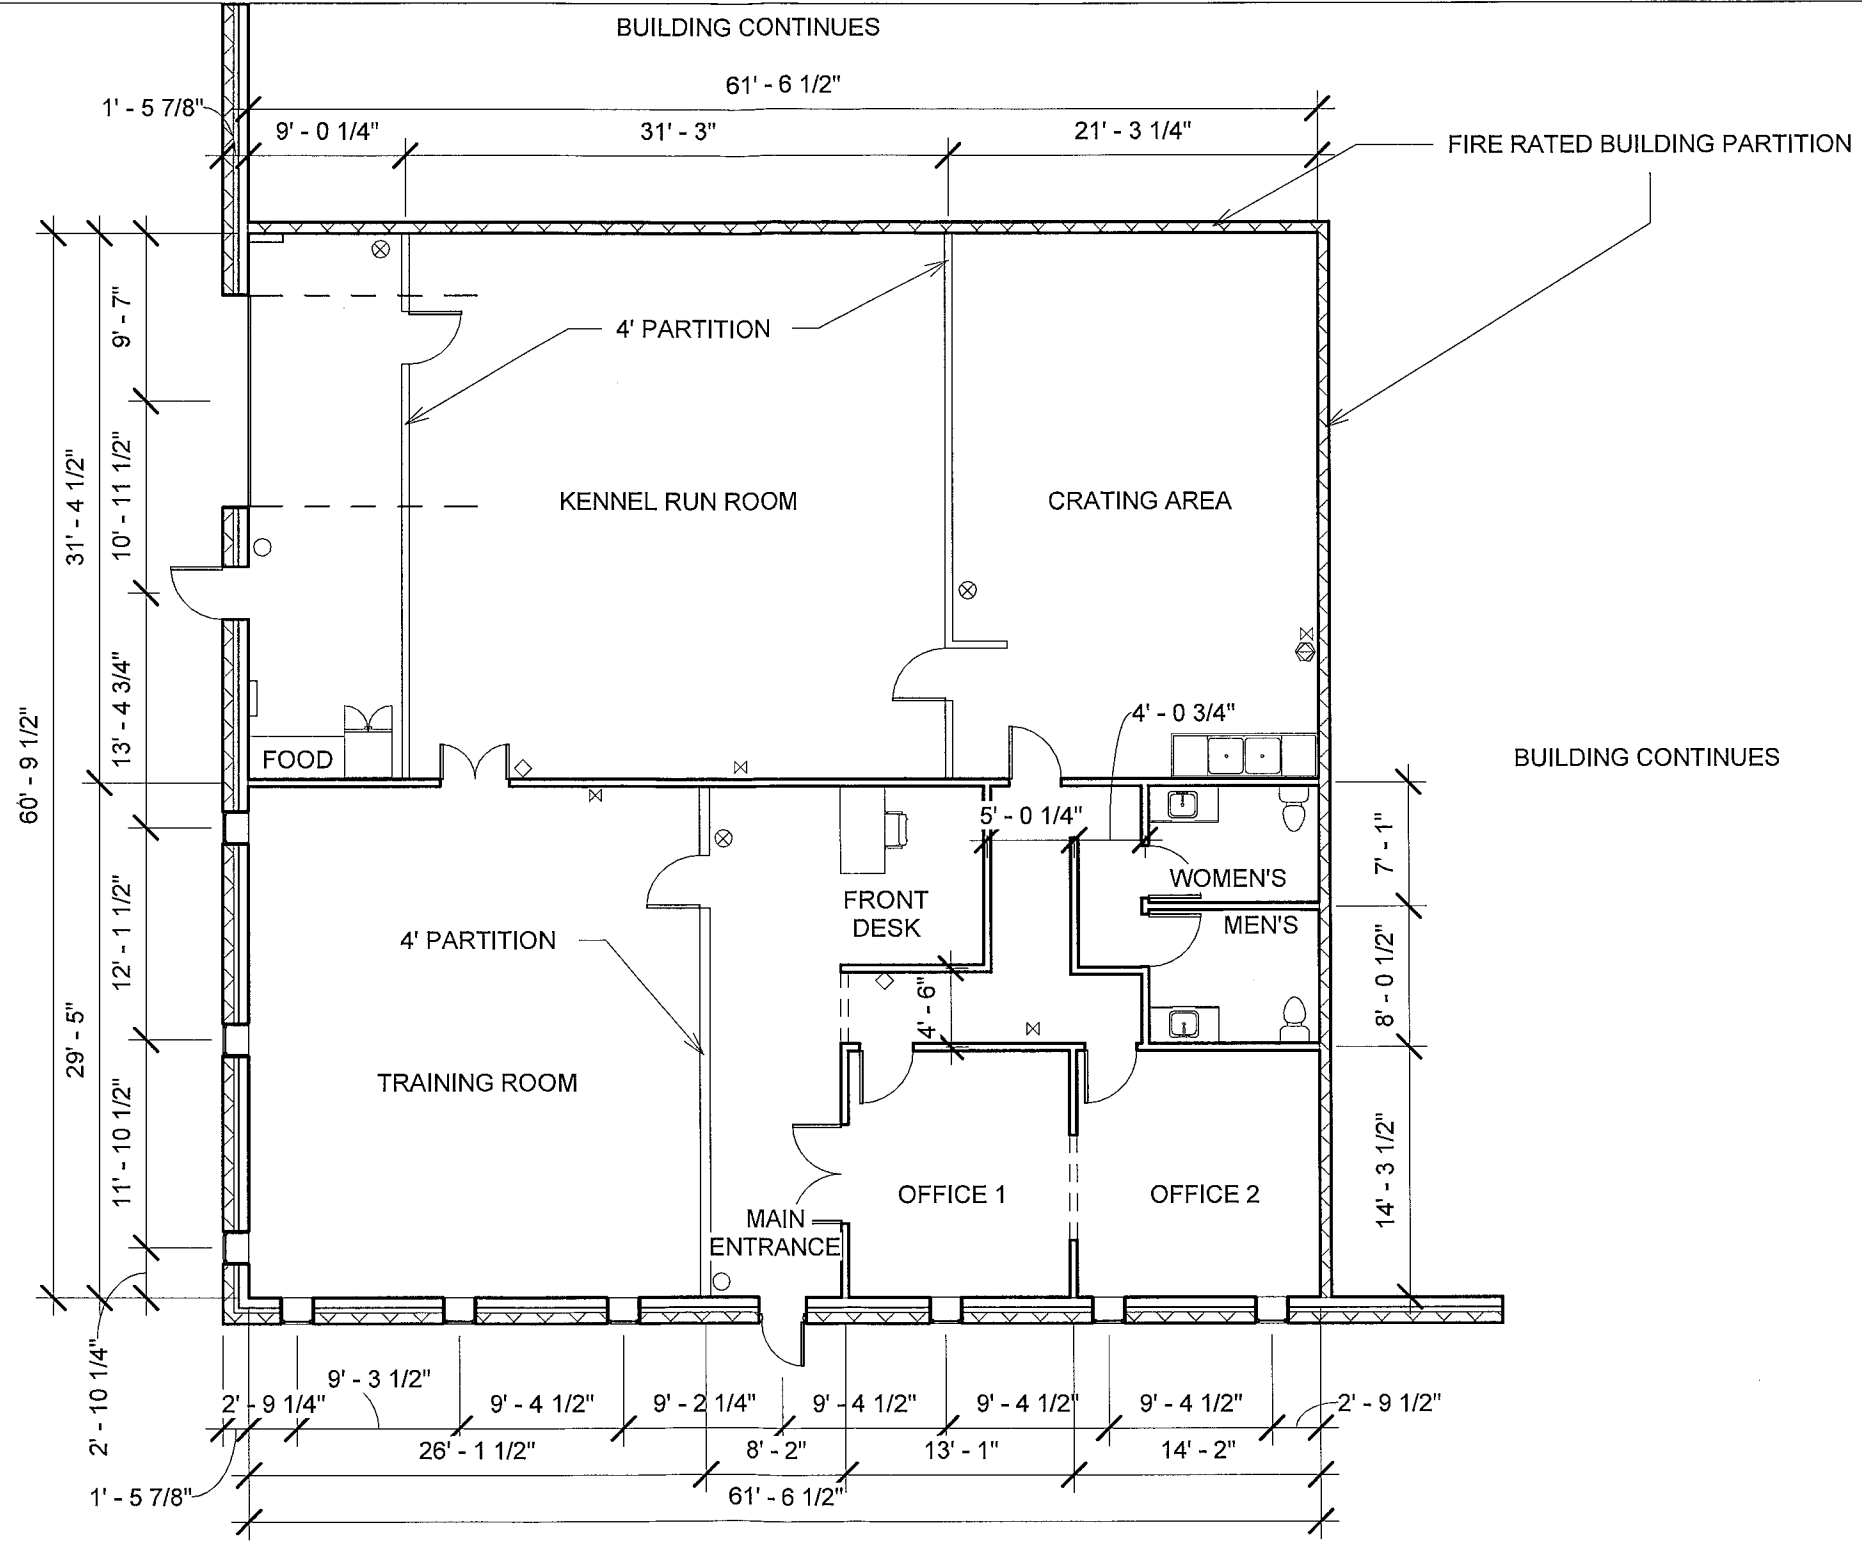

- - FIRE EXTINGUISHER
- ⊗ - WASTE RECEPTACLE
- ⋈ - EVACUATION MAP
- ◇ - HEATING & COOLING
- ⊕ - CLEANING LOG
- - ELECTRICAL PANEL

① Level 1 Existing
3/32" = 1'-0"

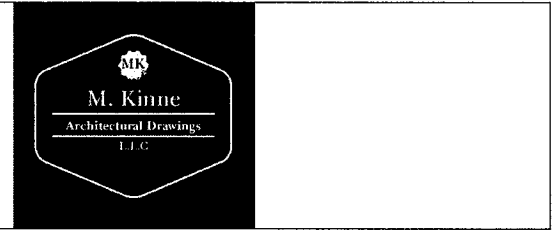


A.C.E. K9 Academy


Permit Set

No.	Description	Date


Existing Floor Plan		A101
Project number	AG0010	
Date	5/1/2023	
Drawn by	M. Kinne	
Checked by	N/A	
Scale 3/32" = 1'-0"		

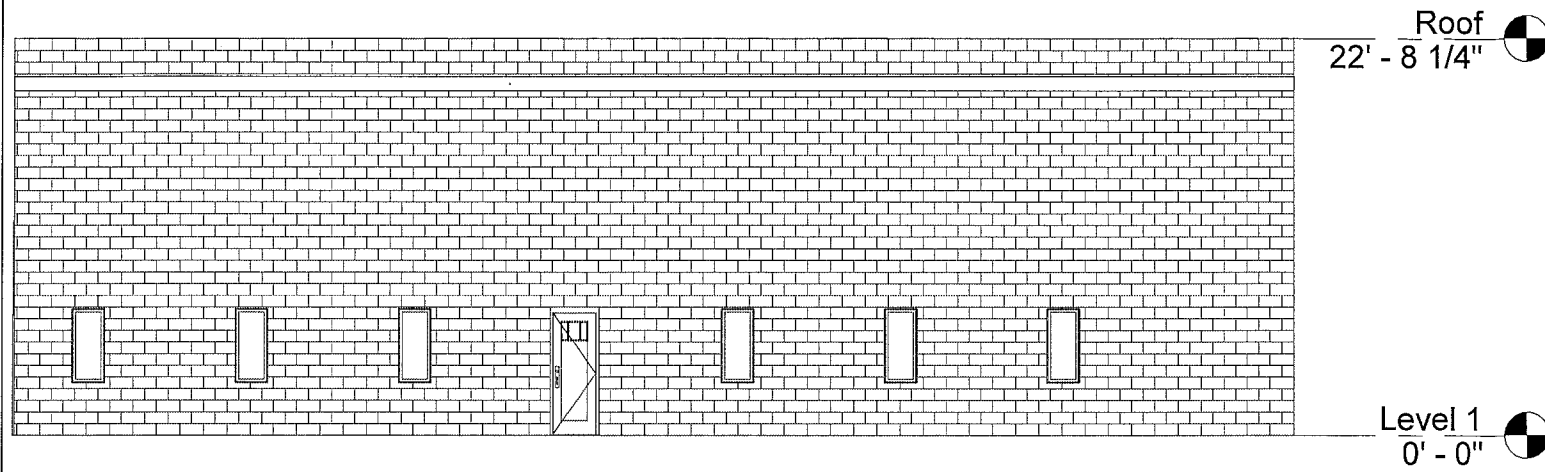


① Front
3/32" = 1'-0"

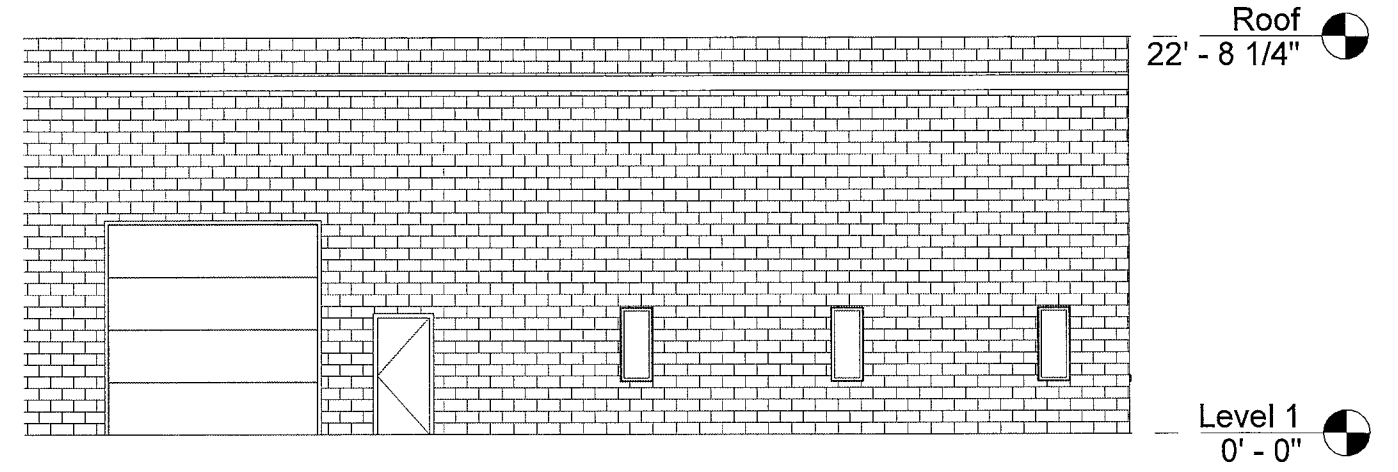

② Owned Side
3/32" = 1'-0"

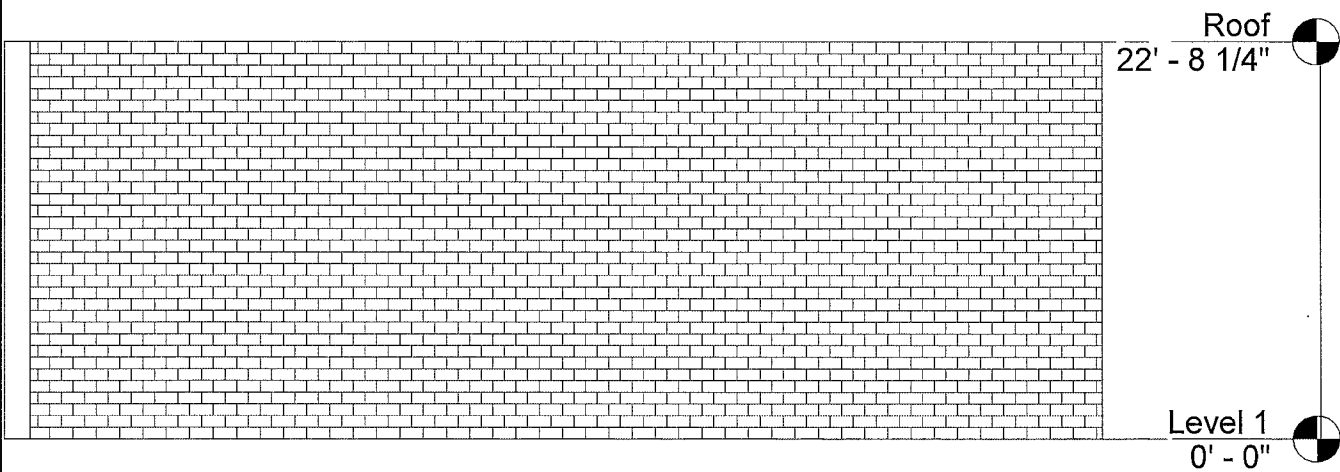

③ North - Fire Rated Partition
3/32" = 1'-0"

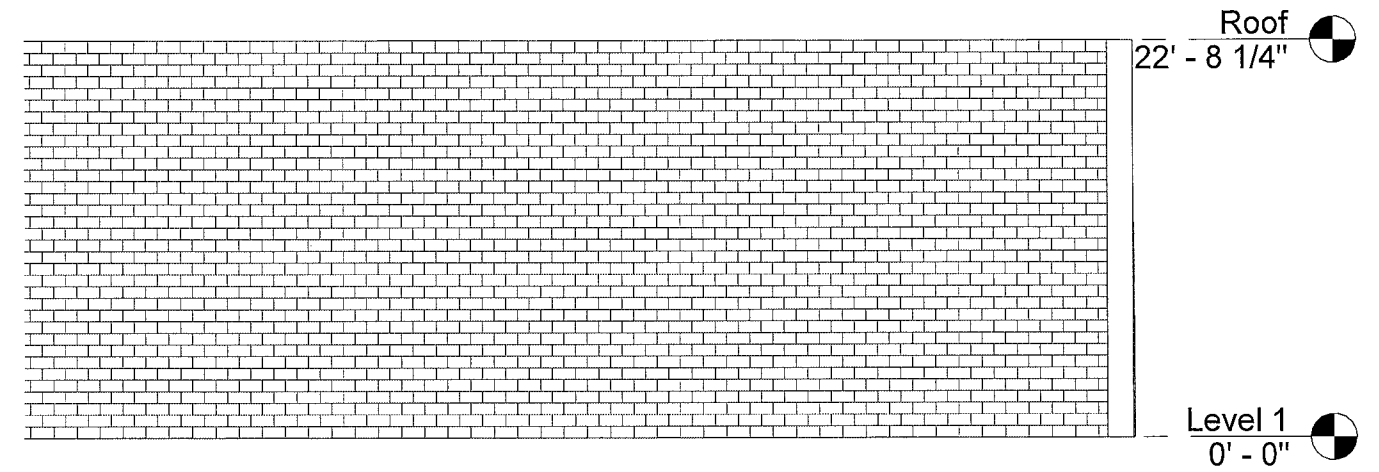



④ West - Fire Rated Partition
3/32" = 1'-0"



A.C.E. K9 Academy Permit Set

No.	Description	Date

Elevations		A201
Project number	AG0010	
Date	5/1/2023	
Drawn by	M. Kinne	
Checked by	Checker	
Scale		3/32" = 1'-0"

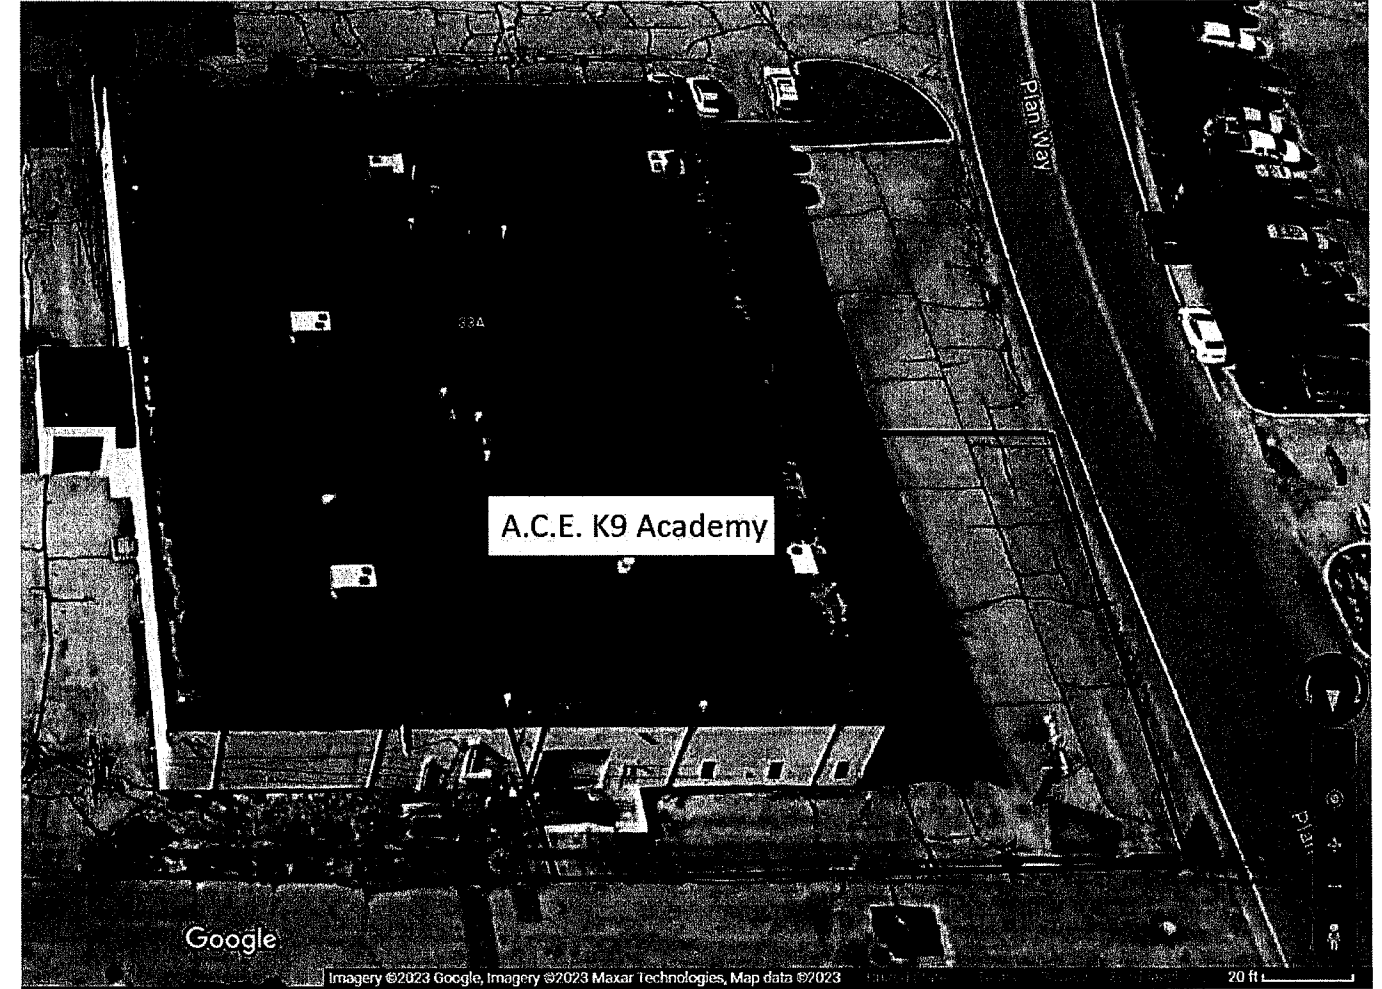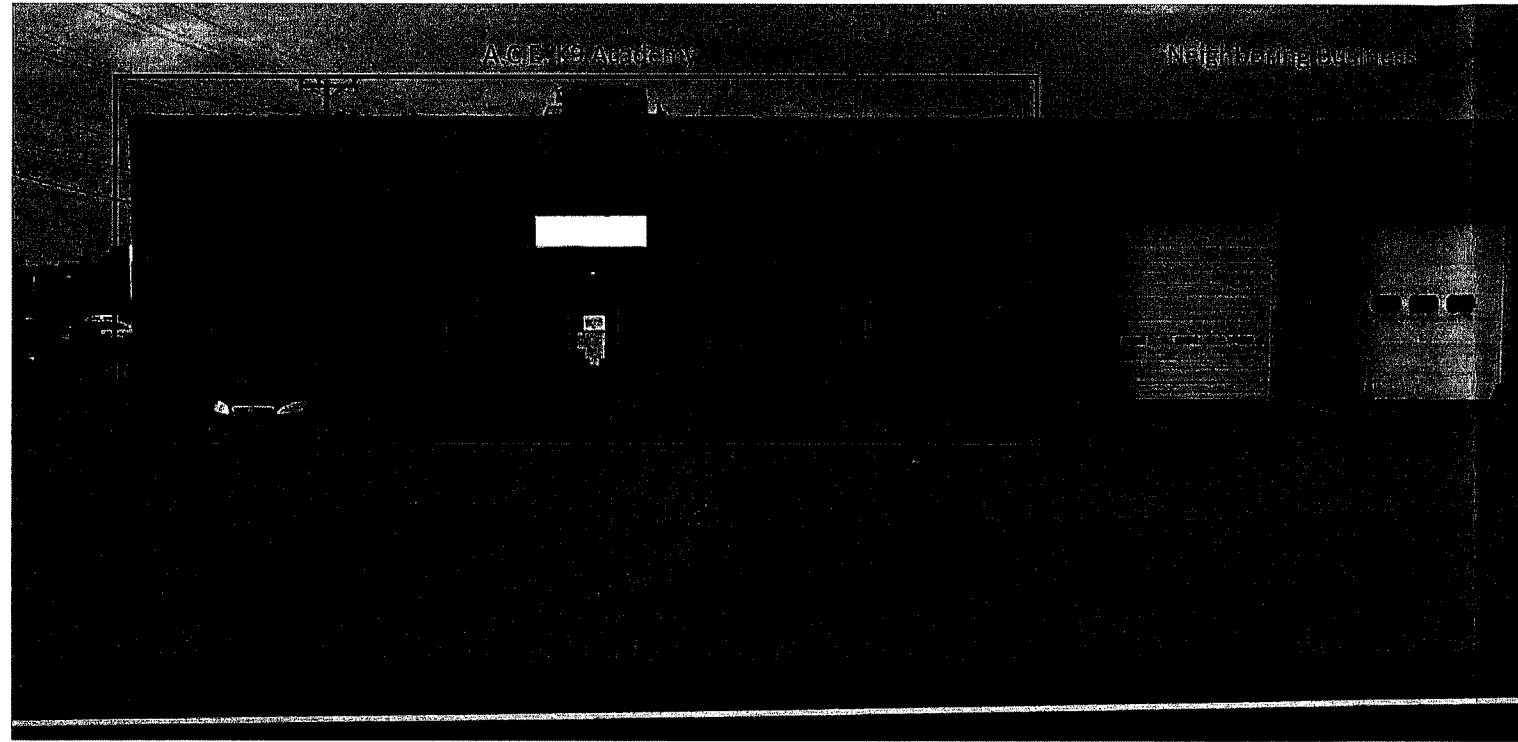

A.C.E. K9 Academy Permit Set

No.	Description	Date

3D Perspective		A301
Project number	AG0010	
Date	5/1/2023	
Drawn by	M. Kinne	
Checked by	N/A	
Scale		