


BASEMENT PLAN - EXISTING

KARLIN RESIDENCE
 148 ANDREW COMSTOCK ROAD
 WARWICK RI
 559-999-1694

PG. 1
 SCALE 1/4" = 1'-0"
 AUG. 3 2023

KP-DESIGN
 84 REYNOLDS ST
 EAST GREENWICH, RI
 401-639-2417

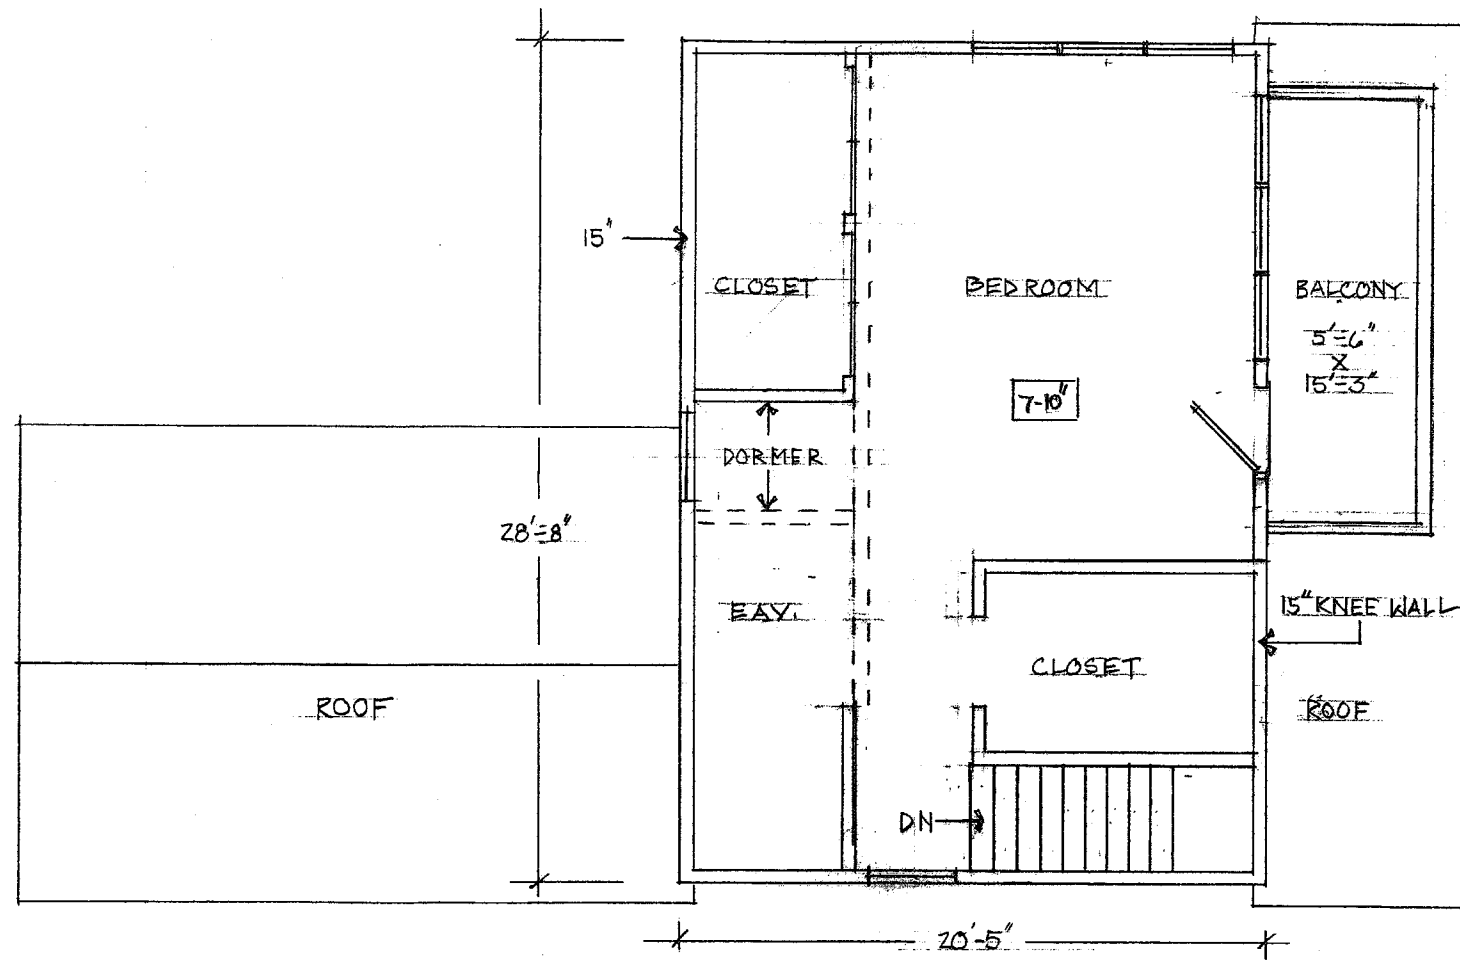

THIRD FLOOR PLAN - EXISTING

KARLIN RESIDENCE
 148 ANDREW COMSTOCK RD.
 WARWICK, RI
 559-999-1694

Pg. 4
 SCALE 1/4" = 1'-0"
 AUG, 3 2023


KP-DESIGN
 84 REYNOLDS ST
 EAST GREENWICH, RI
 401-639-2417

KARLIN RESIDENCE
178 ANDREW COMSTOCK RD.
WARWICK, RI
559-999-1694

PG. 8
SCALE 1/4" = 1'-0"
AUG. 3, 2023

KP-DESIGN
84 REYNOLDS ST.
EAST GREENWICH, RI
401-689-2417

SECOND FLOOR PLAN - PROPOSED

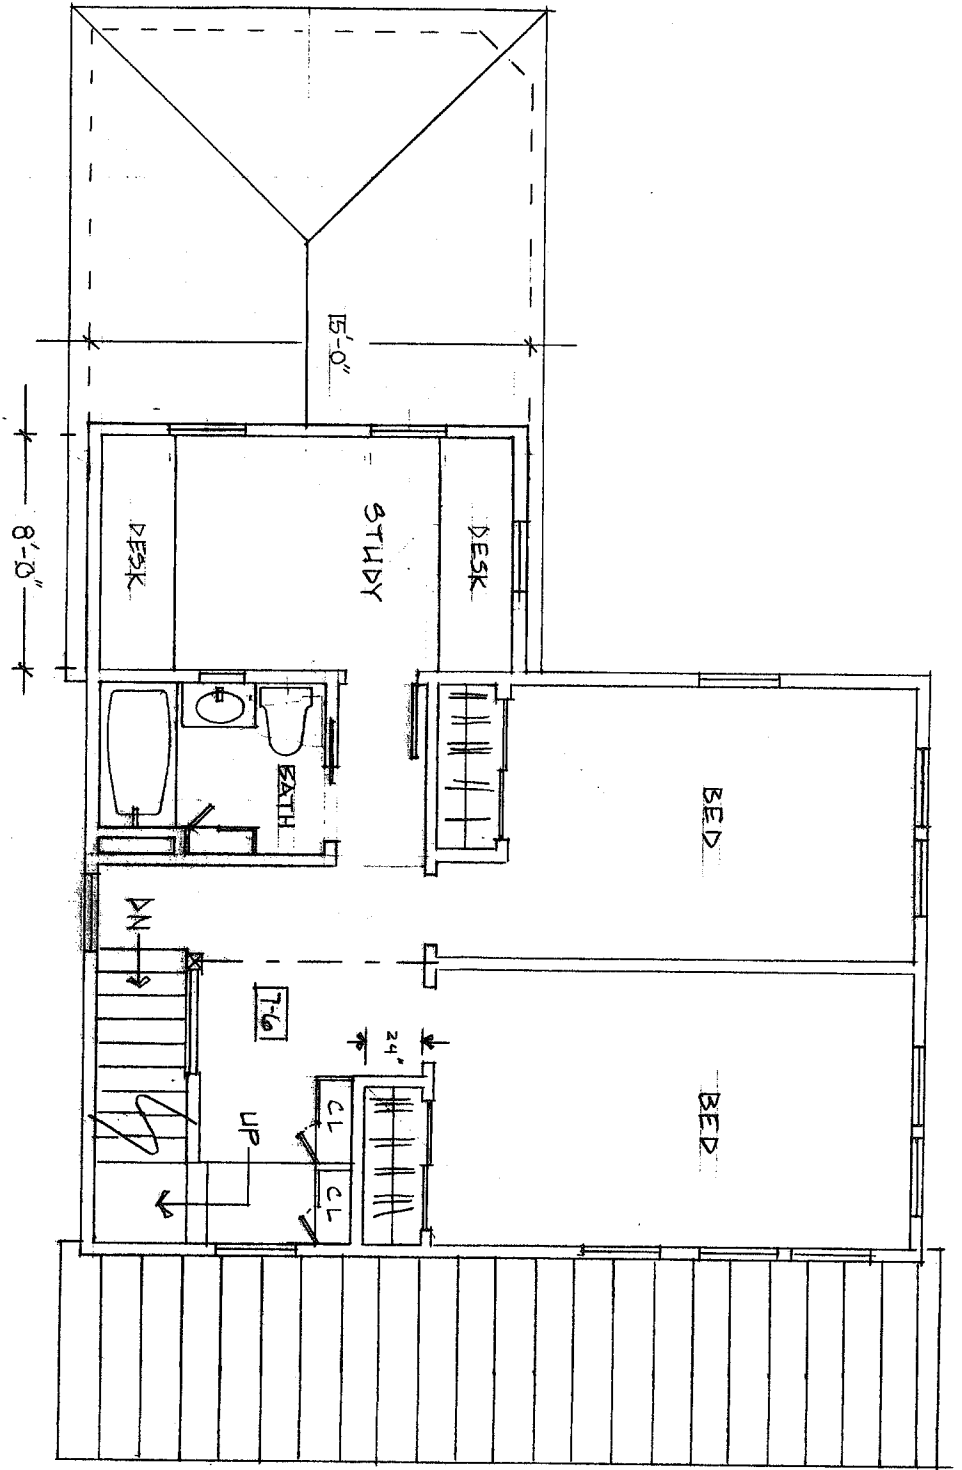


KARLIN RESIDENCE
148 ANDREW COMSTOCK RD.
WARWICK, RI
559-999-1694

PG. 9
SCALE 1/4" = 1'-0"
AUG. 3 2023


KP-DESIGN
84 REYNOLDS ST.
EAST GREENWICH, RI
401-639-2417

THIRD FLOOR - PROPOSED

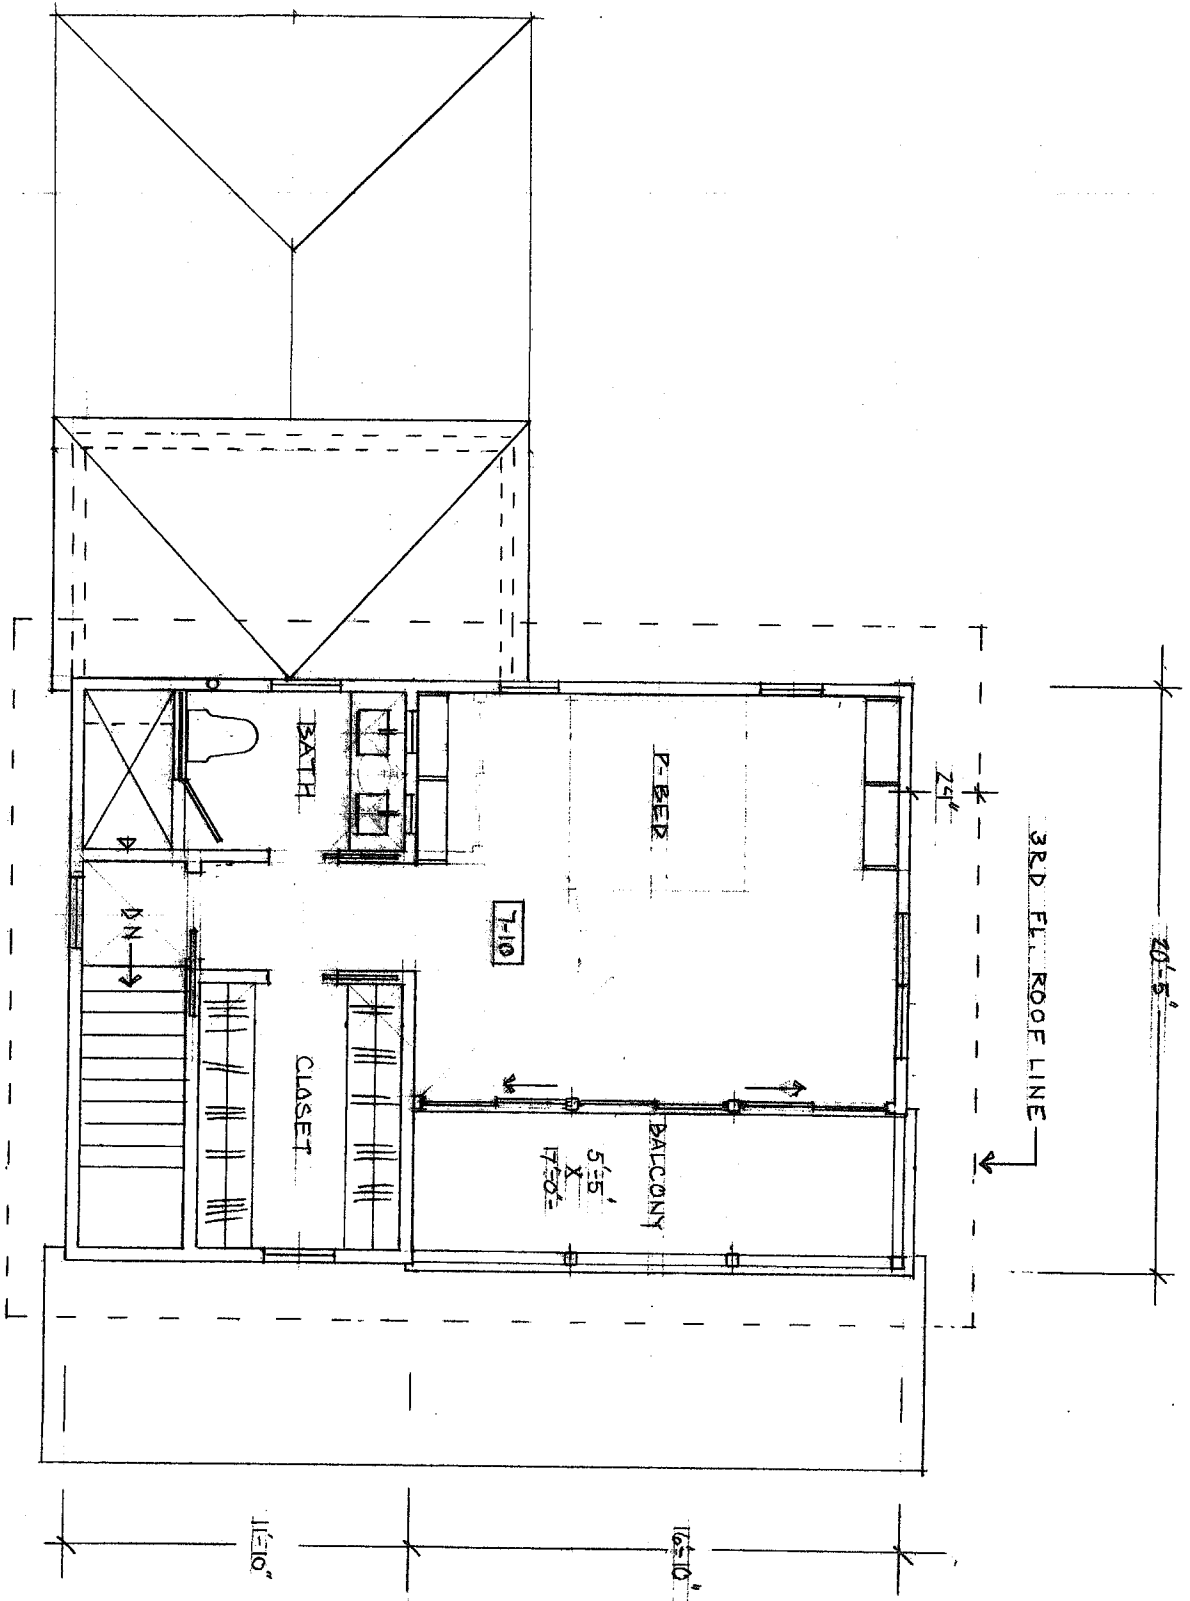



SIDE ELEVATION - SOUTH
EXISTING

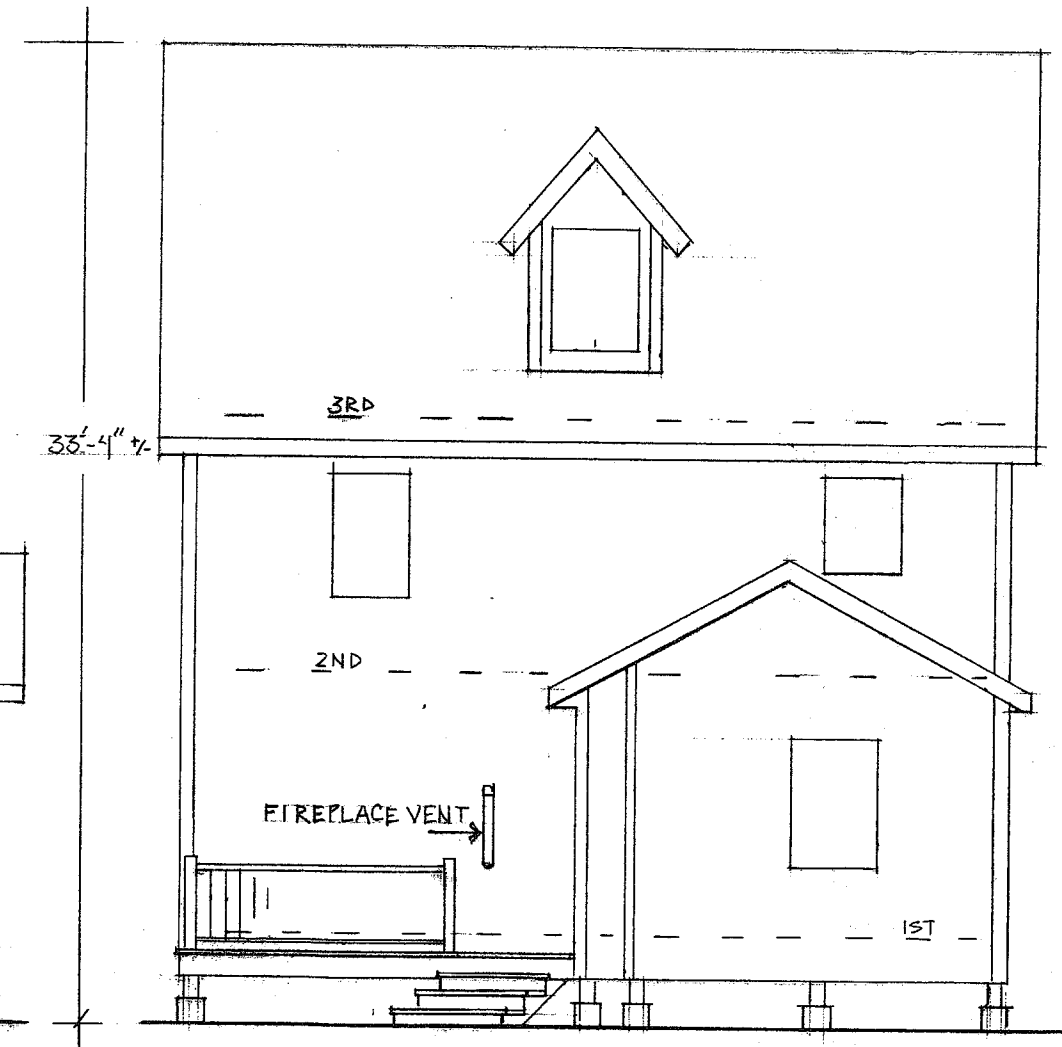


REAR ELEVATION - EAST
EXISTING


KARLIN RESIDENCE
148 ANDREW COMSTOCK RD.
WARWICK, RI
559-999-1694

PG. 6
SCALE 1/4" = 1'-0"
AUG. 3 2023

KP-DESIGN
84 REYNOLDS ST
EAST GREENWICH, RI
401-639-2417

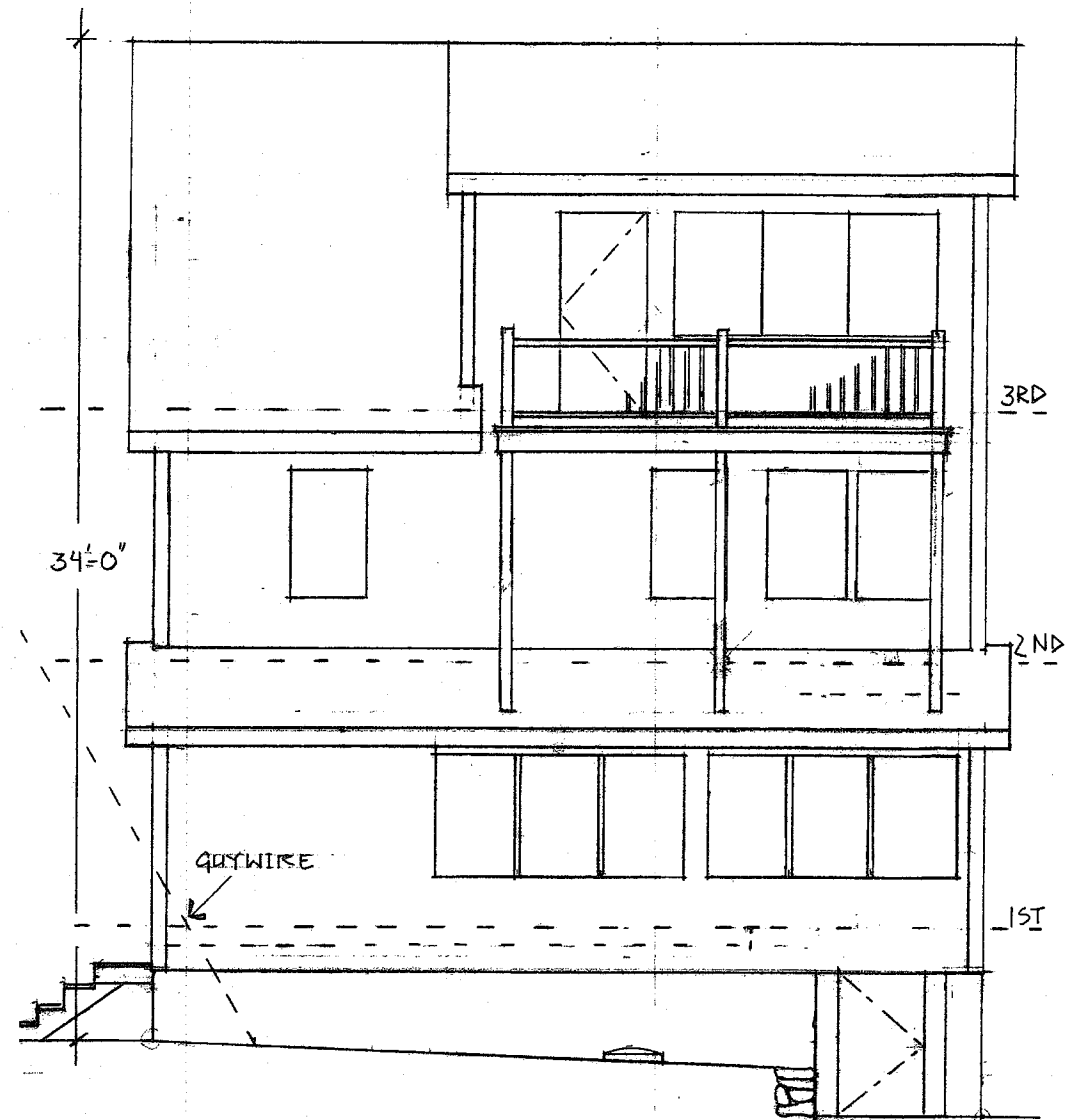

FRONT ELEVATION - WEST
EXISTING

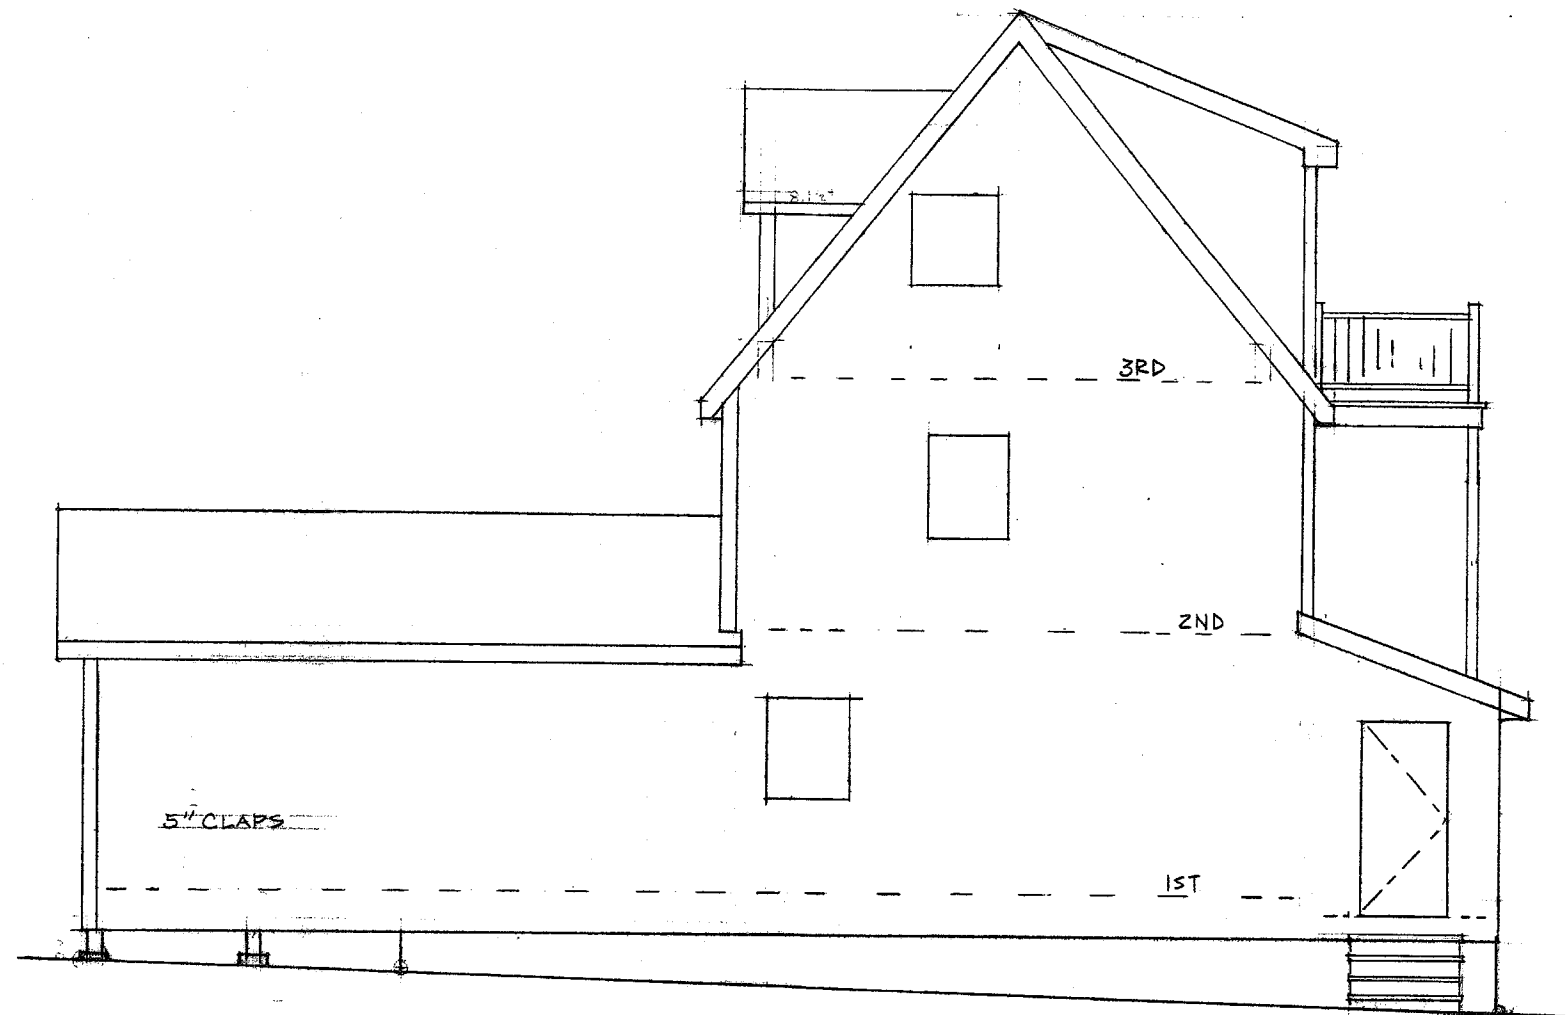

SIDE ELEVATION - NORTH
EXISTING

KARLIN RESIDENCE
148 ANDREW COMSTOCK RD.
WARWICK, RI
559-999-1694


Pg. 5
SCALE 1/4" = 1'-0"
AUG. 3 2023


KP-DESIGN
84 REYNOLDS ST.
EAST GREENWICH, RI
401-639-2417

KARLIN RESIDENCE
 118 ANDREM COMSTOCK RD.
 WARWICK, RI
 559-999-1694

PG. 7
 SCALE 1/4" = 1'-0"
 A114, 3 2023

KP-DESIGN
 84 REYNOLDS ST.
 EAST GREENWICH, RI
 401-639-2417

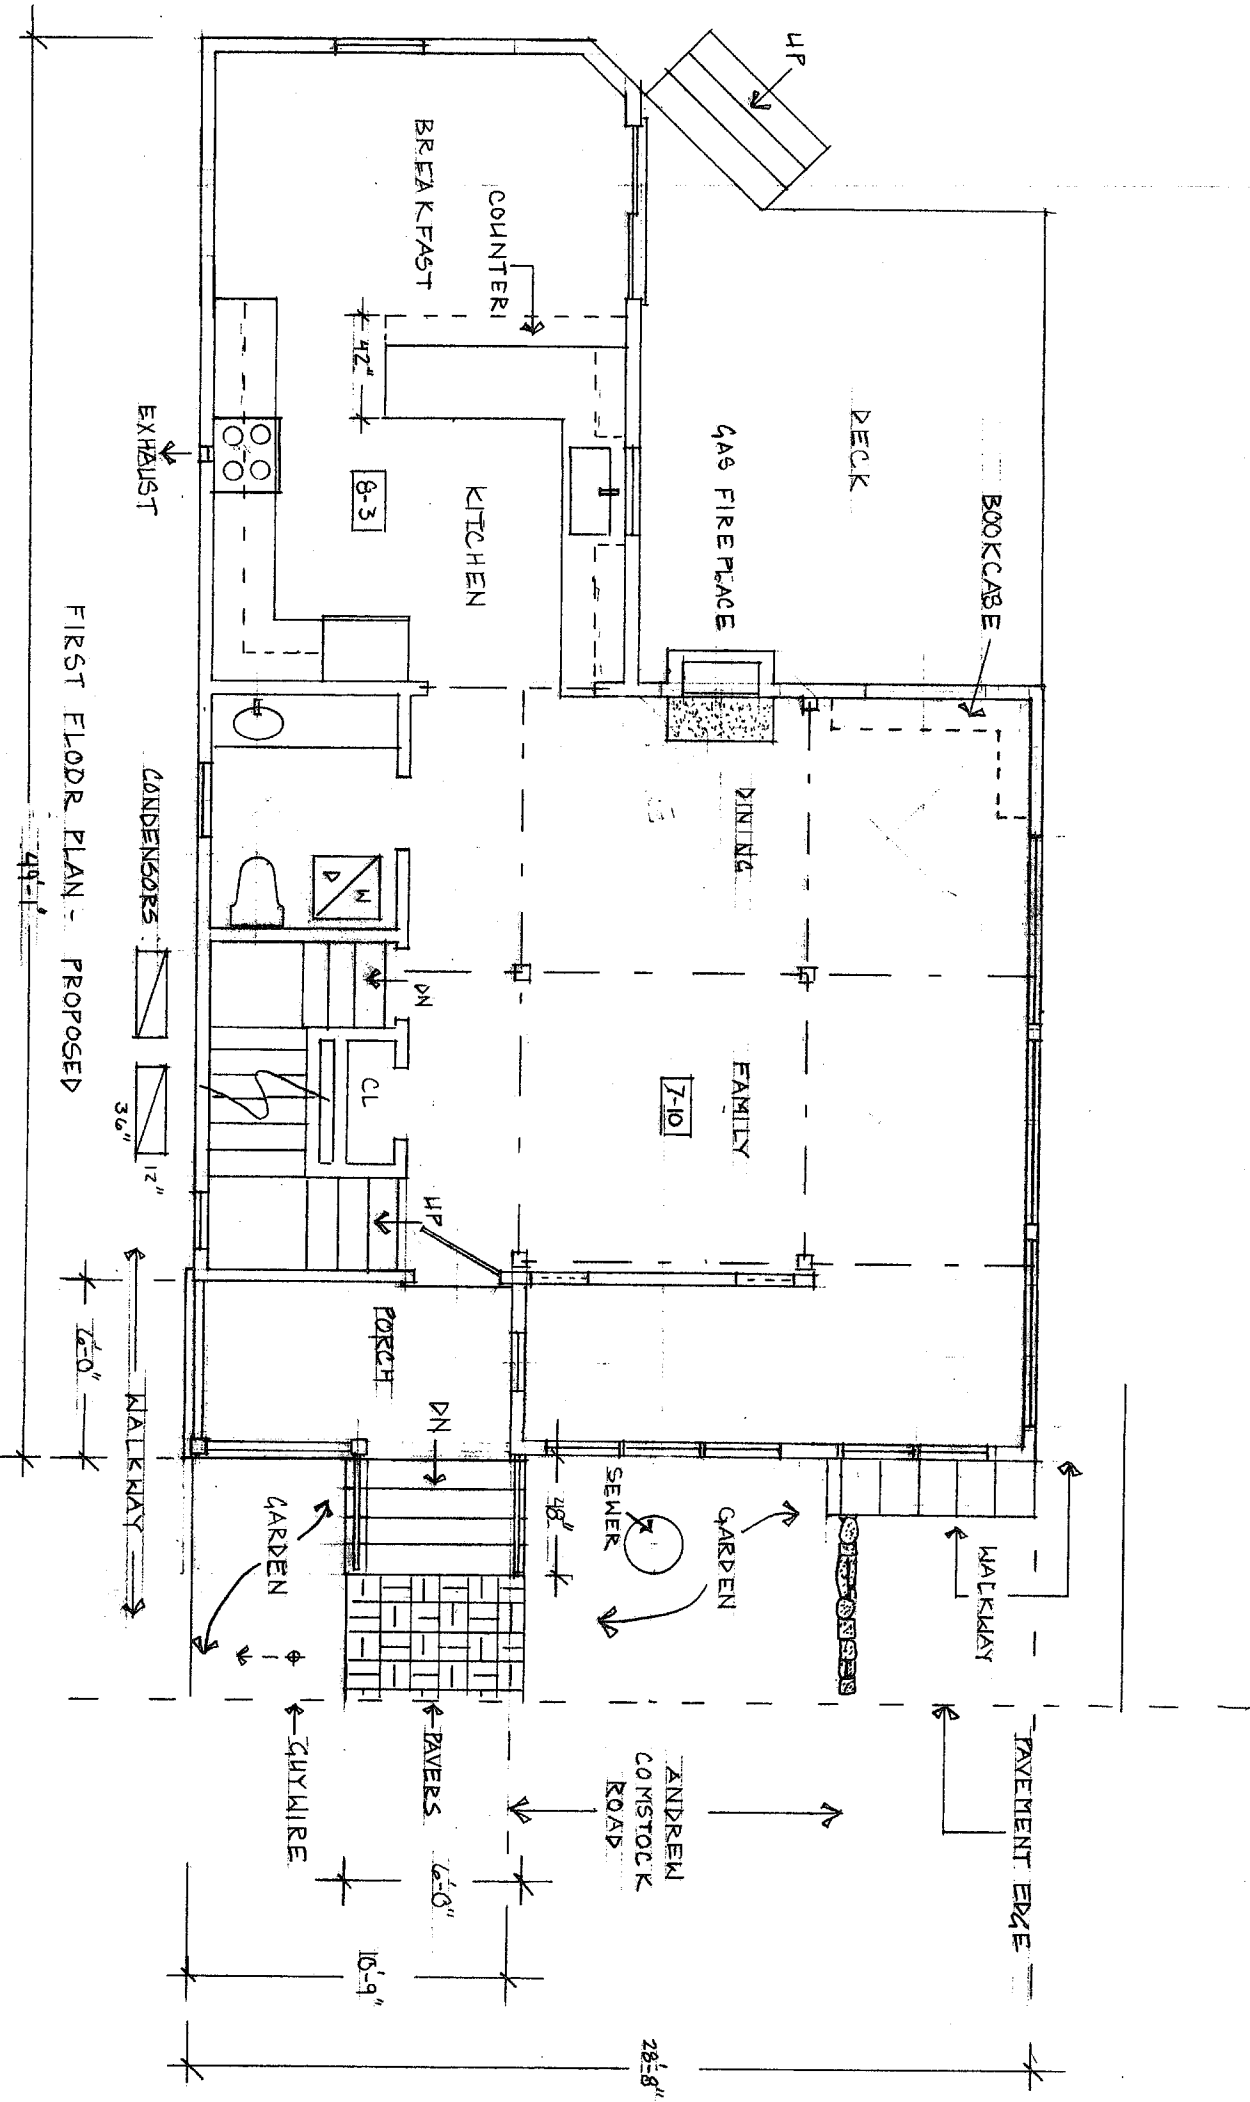


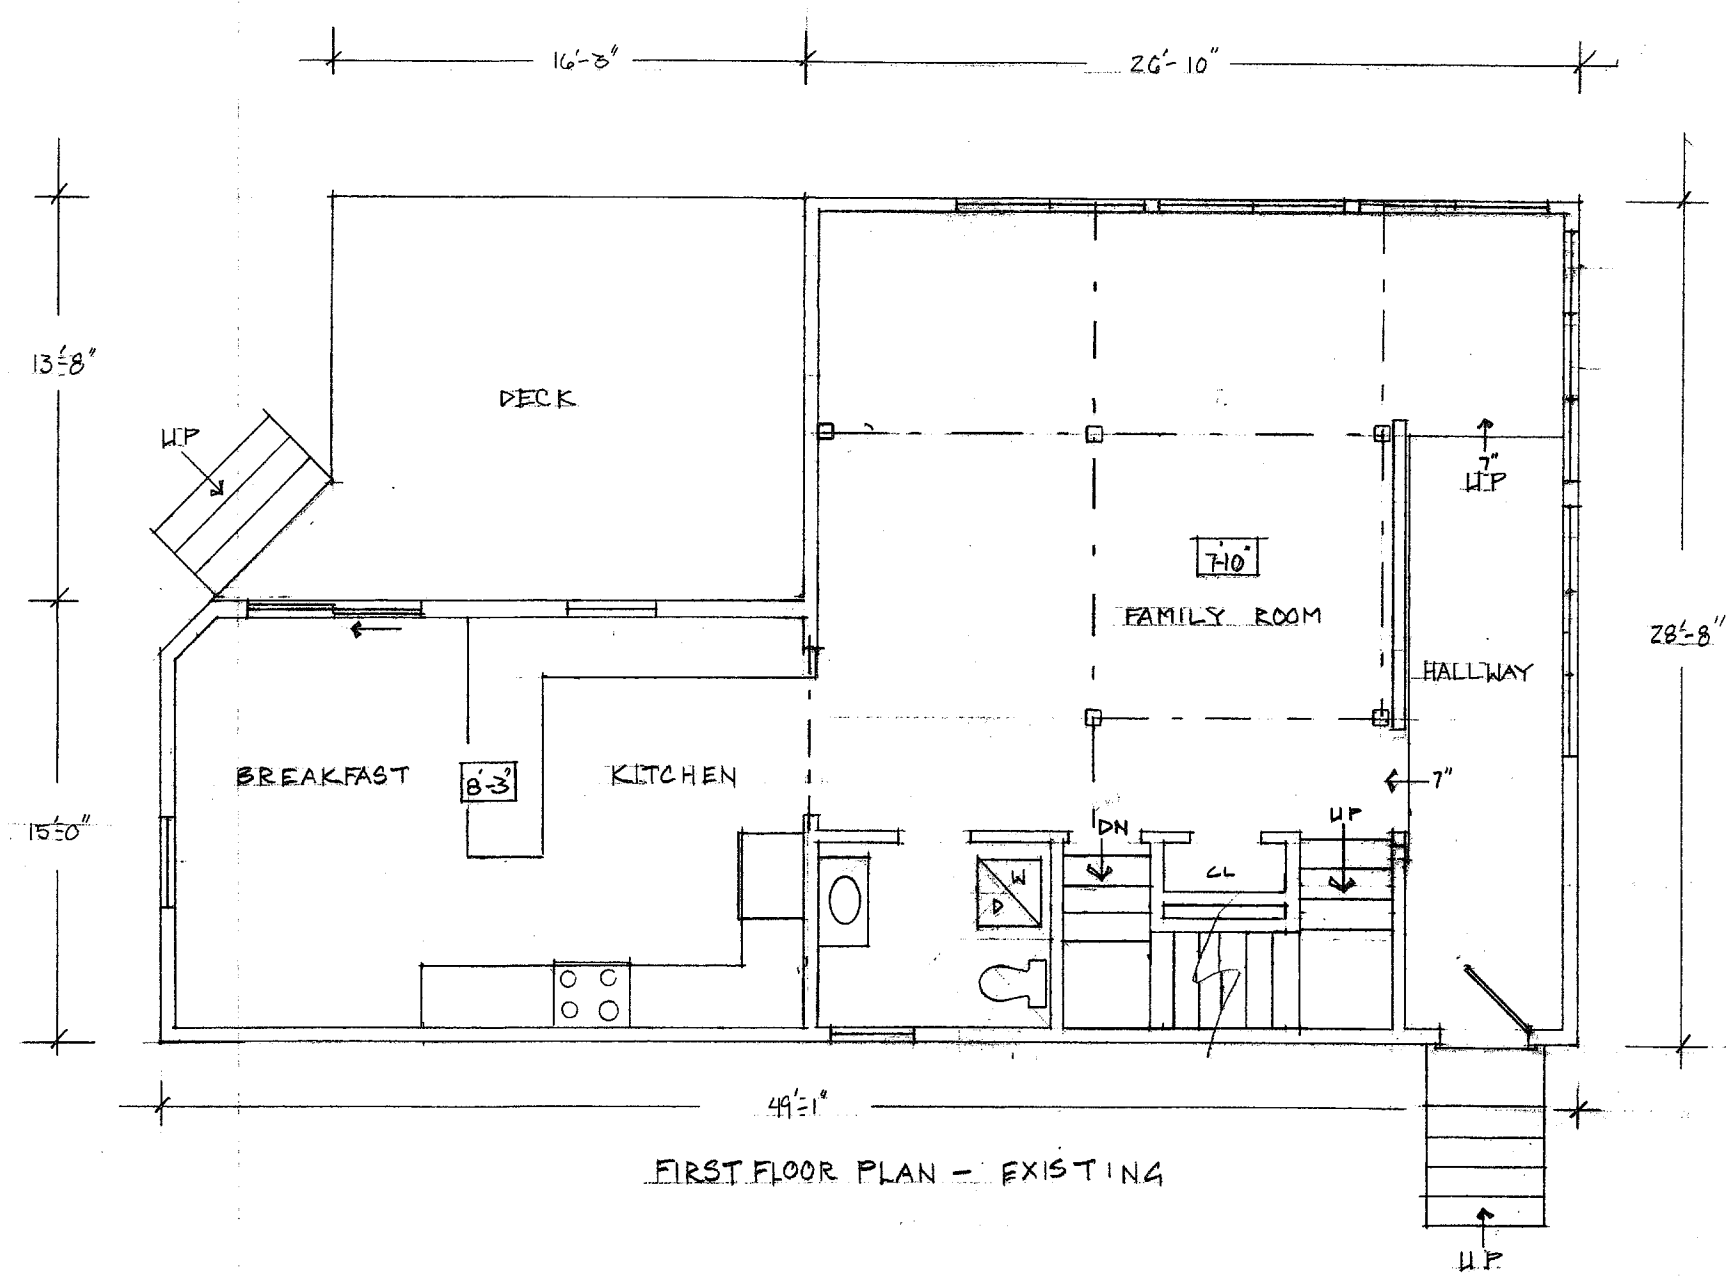

KARLTN RESIDENCE
 148 ANDREW COMSTOCK RD.
 WARWICK RI
 559-999-1694

PG. 2
 SCALE 1/4" = 1'-0"
 AUG. 3 2023

KP-DESIGN
 84 REYNOLDS ST.
 EAST GREENWICH, RI
 401-639-2417

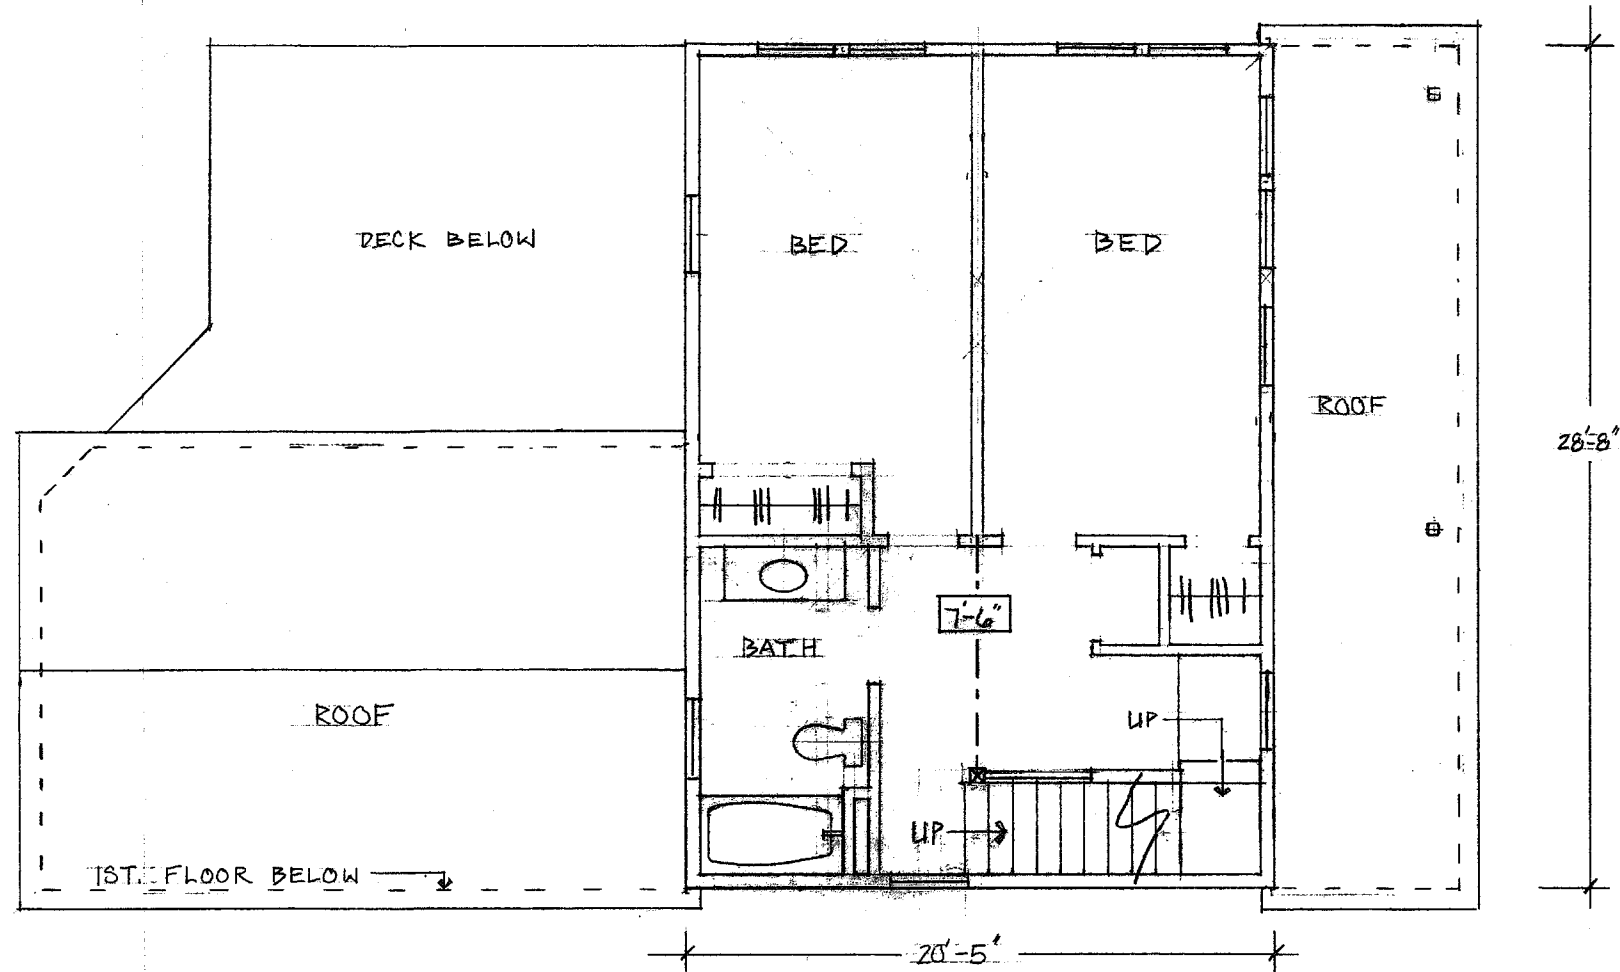


SECOND FLOOR PLAN - EXISTING

KARLIN RESIDENCE
 148 ANDREW COMSTOCK RD.
 WARWICK RI
 559-999-1694


PG. 3
 SCALE 1/4" = 1'-0"
 AH4.3 2023

KP-DESIGN
 84 REYNOLDS ST
 EAST GREENWICH, RI
 401-639-2417

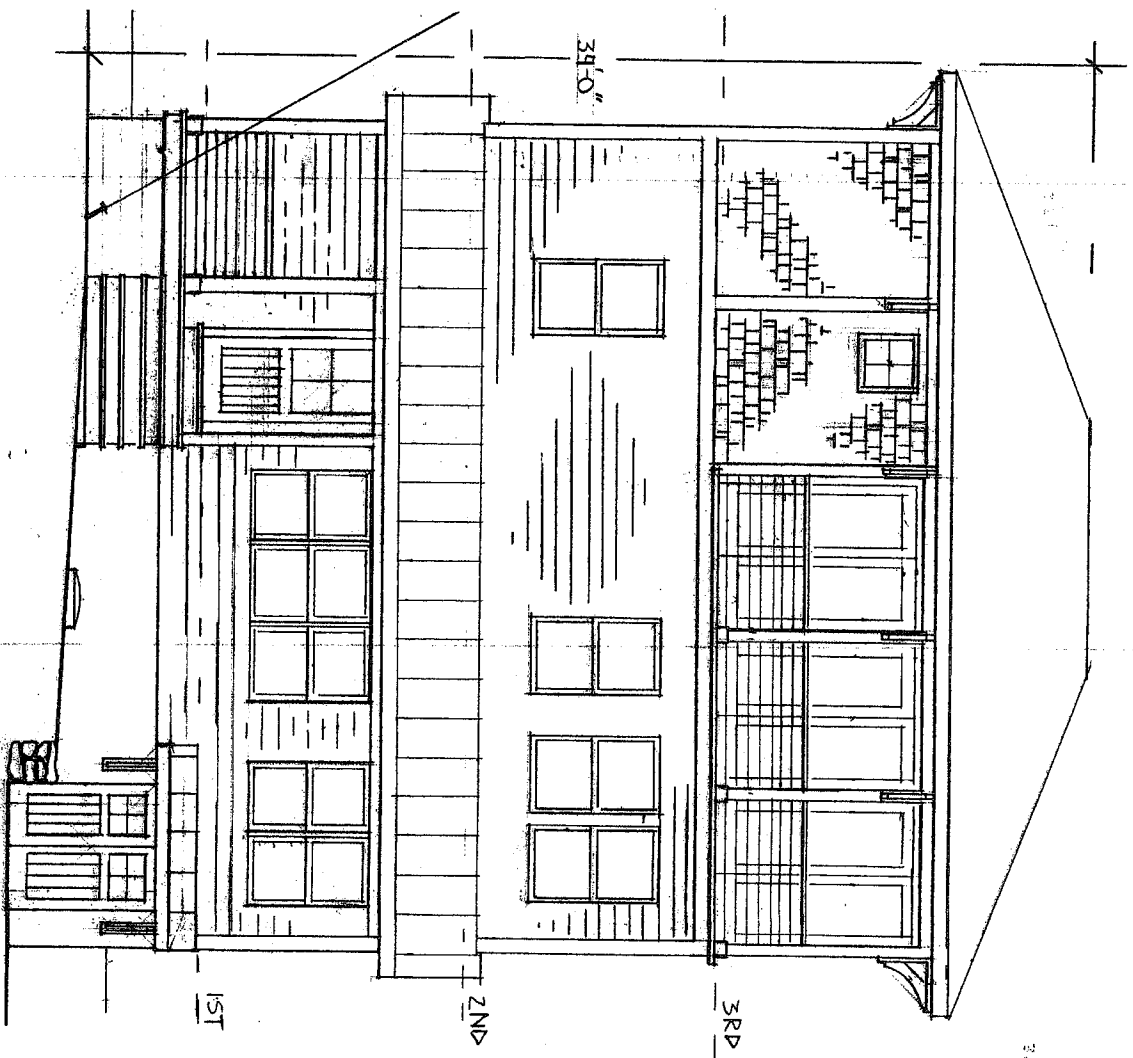

FRONT ELEVATION - WEST
PROPOSED


KARLIN RESIDENCE
148 ANDREW COMSTOCK R.P.
WARWICK, R.I.
559-999-1694

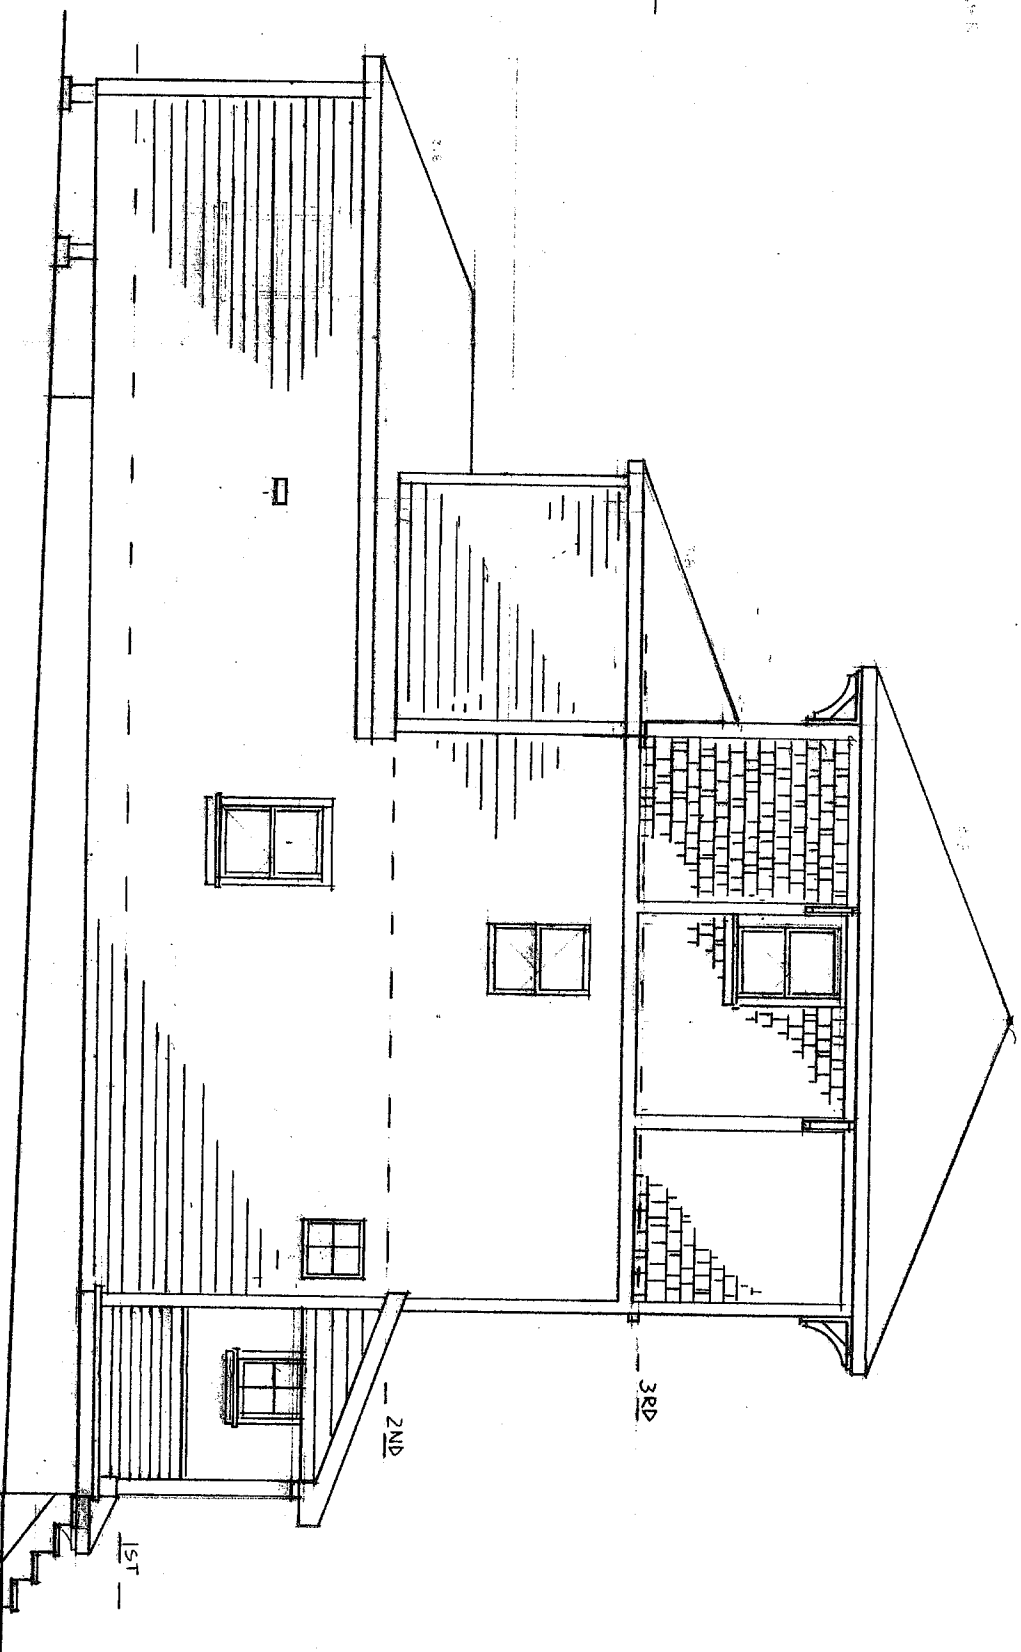


SIDE ELEVATION - NORTH
PROPOSED

P4, 10
SCALE 1/4" = 1'-0"
A14, 3 2023

KP-DESIGN
84 REYNOLDS ST.
EAST GREENWICH, R.I.
401-639-2417

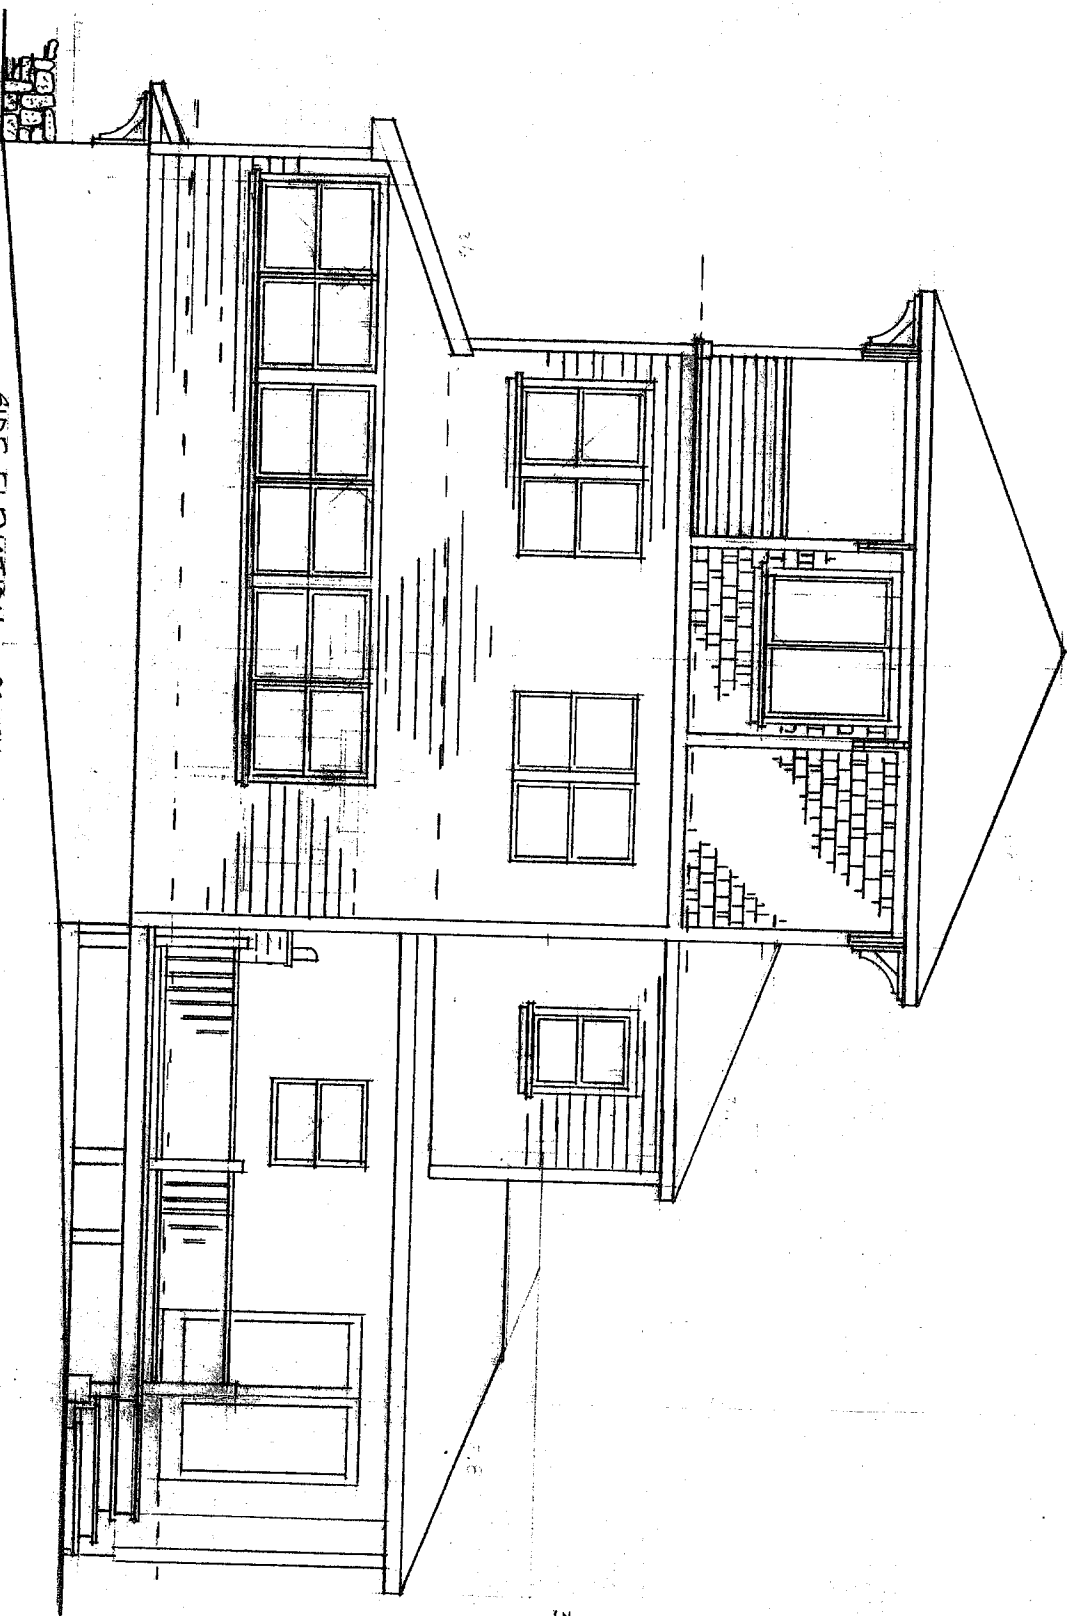

SIDE ELEVATION - SOUTH
PROPOSED

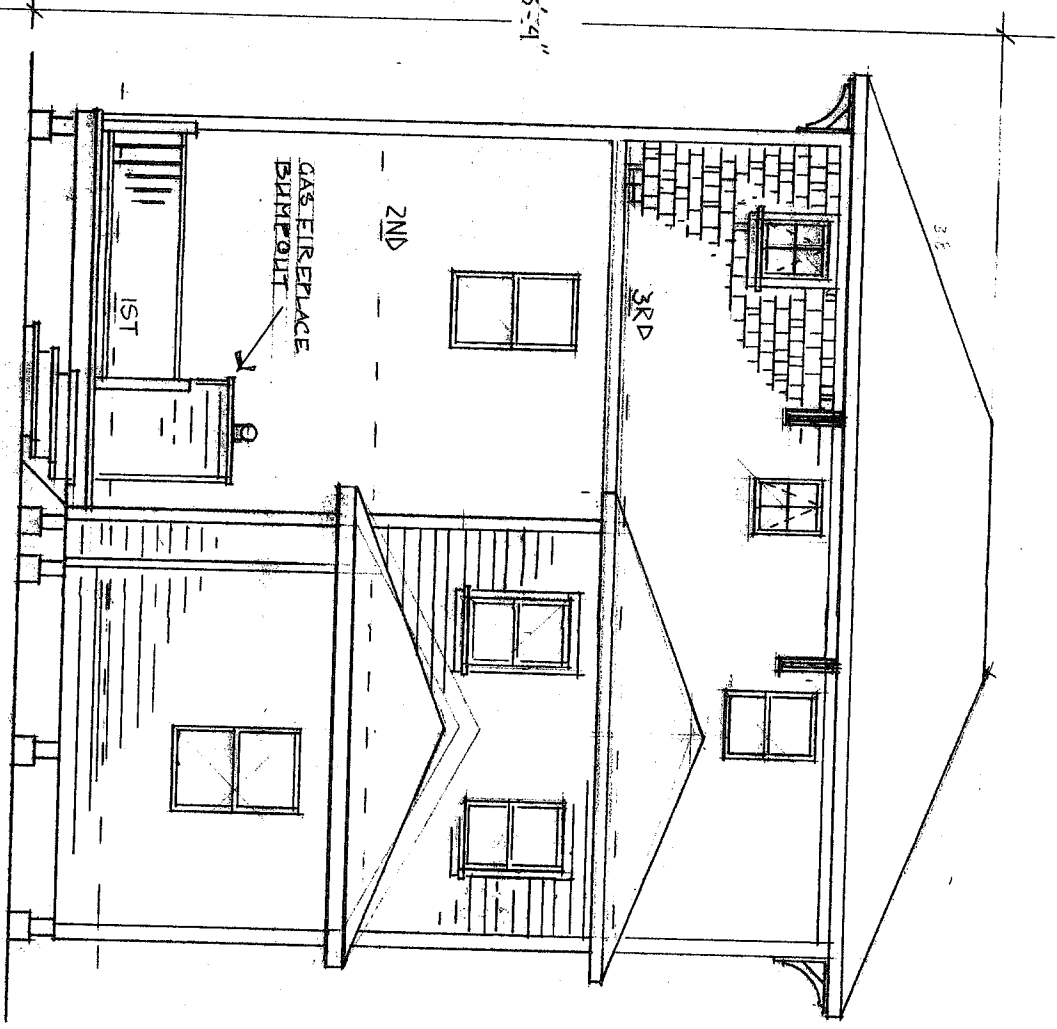

REAR ELEVATION - EAST
PROPOSED

KARLIN RESIDENCE
148 ANDREW COMSTOCK R.D.
WARWICK, RI
559-999-1694

P4, II
SCALE 1/4" = 1'-0"
AUG 3 2023

KP-DESIGN
84 REYNOLDS ST.
EAST GREENWICH, RI
401-639-2417