



2 ELEVATION: BUILT-UP BEAM CONNECTION
SCALE: 1/2"=1'-0"
S-2

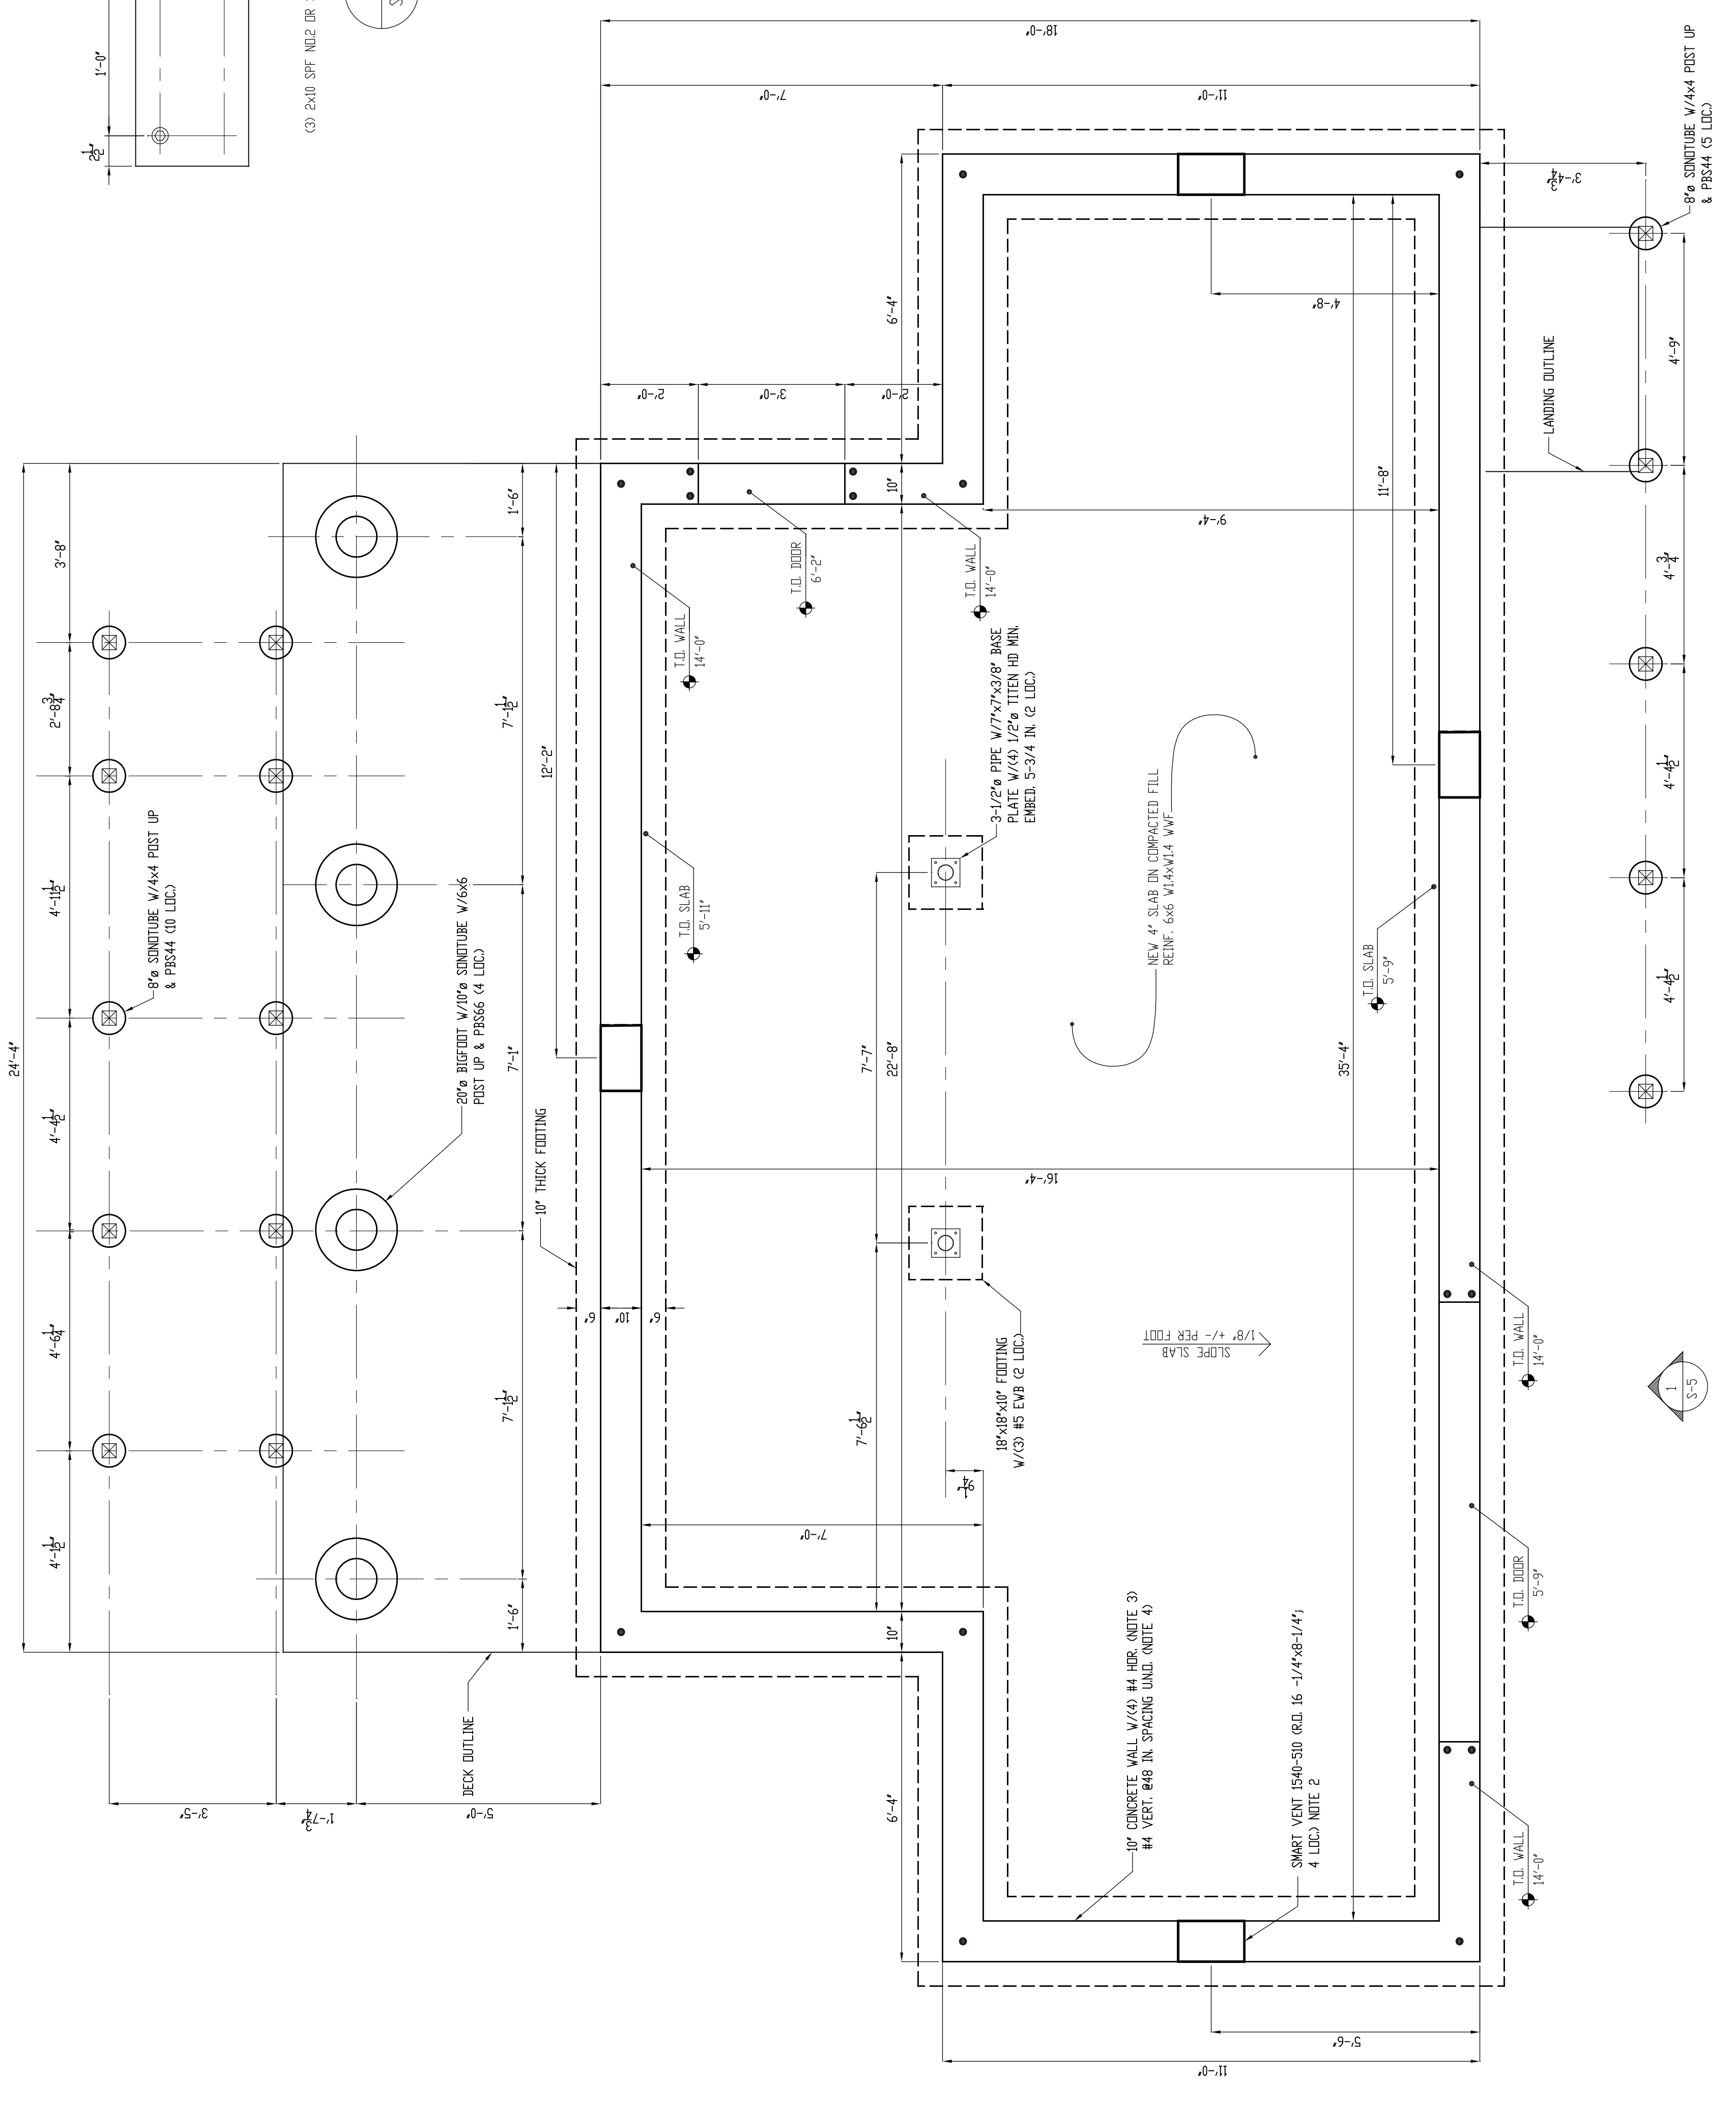

1 PLAN: FOUNDATION
SCALE: 1/2"=1'-0"
S-2

- NOTES:
- FIELD VERIFY ALL DIMENSIONS.
 - BOTTOM OF VENT NO MORE THAN 12 IN. ABOVE FIN. GRADE.
 - HORIZONTAL BAR PLACEMENT TOP BAR W/1 1/2 IN. OF T.O. WALL, BOTTOM BAR W/1 1/2 IN. OF T.O. WALL. DEVELOPMENT LENGTH 20 IN.
 - VERTICAL BARS MAY STOP AT SLAB ELEVATION UNLESS NOTED OTHERWISE.
 - #4 LAP SPLICES MIN. 30 IN., INCLUDING BENT BARS OR DOVELLS AT CORNERS; DEVELOPMENT LENGTH 20 IN.

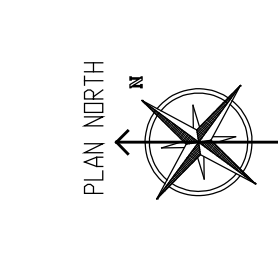

PROJECT:
BARTS RESIDENCE
11 HARRIS AVENUE
WARWICK, RI

JOB NUMBER: 15-064

ACE AQUIDNECK CONSULTING ENGINEERS, LLC
STRUCTURAL ANALYSIS AND DESIGN
ADRIAN'S GATE LINDER, 3RD FLOOR
221 THIRD STREET, BOX 16
NEWPORT, RI 02840
P. 407/846-8844

DATE: 01-28-2016
REVISIONS:

FOUNDATION PLAN

ISSUED FOR CONSTRUCTION