



© 2014 - GZA GeoEnvironmental, Inc. GZA-C:\FIGURES\WARWICK CONGOM\BARTON FARM WALKING PATH\_rev2r.dwg [3 (2)] July 14, 2015 - 9:52am corl.bergden

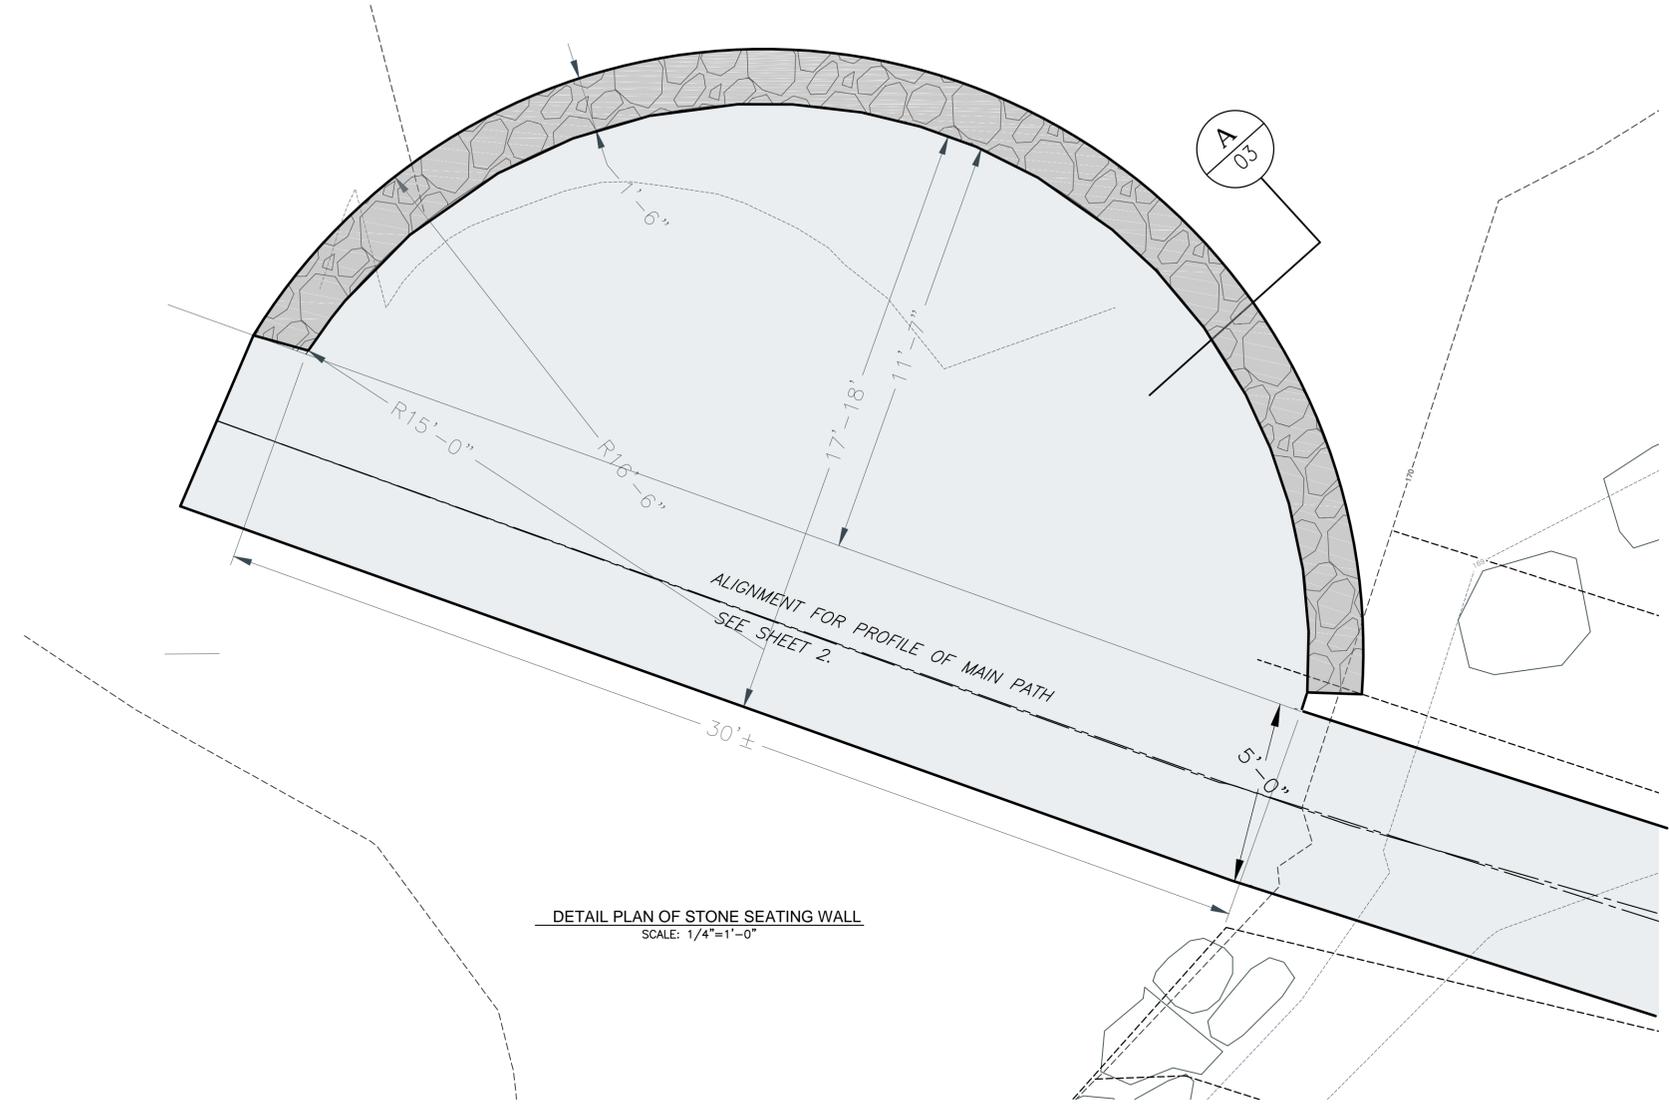

DETAIL PLAN OF STONE SEATING WALL  
SCALE: 1/4"=1'-0"

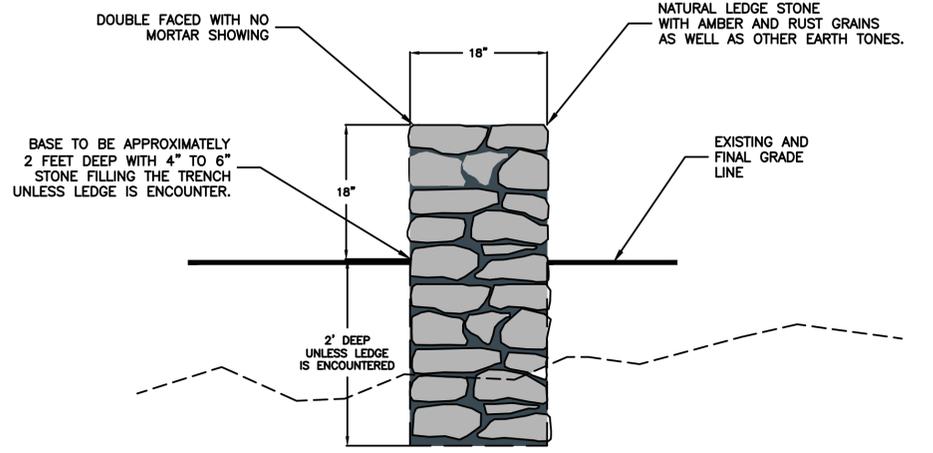

CROSS SECTION DOUBLE FACED SEATING WALL  
NOT TO SCALE

**DRAFT COPY**  
**(FOR BIDDING PURPOSES)**

NO.	ISSUE/DESCRIPTION	BY	DATE

UNLESS SPECIFICALLY STATED BY WRITTEN AGREEMENT, THIS DRAWING IS THE SOLE PROPERTY OF GZA GEOENVIRONMENTAL, INC. (GZA). THE INFORMATION SHOWN ON THE DRAWING IS SOLELY FOR USE BY GZA'S CLIENT OR THE CLIENT'S DESIGNATED REPRESENTATIVE FOR THE SPECIFIC PROJECT AND LOCATION IDENTIFIED ON THE DRAWING. THE DRAWING SHALL NOT BE TRANSFERRED, REUSED, COPIED, OR ALTERED IN ANY MANNER FOR USE AT ANY OTHER LOCATION OR FOR ANY OTHER PURPOSE WITHOUT THE PRIOR WRITTEN CONSENT OF GZA. ANY TRANSFER, REUSE, OR MODIFICATION TO THE DRAWING BY THE CLIENT OR OTHERS, WITHOUT THE PRIOR WRITTEN EXPRESS CONSENT OF GZA, WILL BE AT THE USER'S SOLE RISK AND WITHOUT ANY RISK OR LIABILITY TO GZA.

**TRAIL HEAD PROJECT BARTON FARM**  
**CENTERVILLE ROAD, WARWICK, RHODE ISLAND**

**SCENIC OVERLOOK AND STONE WALL**

PREPARED BY: **GZA GeoEnvironmental, Inc.**  
Engineers and Scientists  
www.gza.com

PREPARED FOR: **WARWICK WILDLIFE & CONSERVATION**  
COMMISSION & PLANNING DEPARTMENT

PROJ MGR: RMC	REVIEWED BY: RMC	CHECKED BY: TRG	FIGURE <b>3</b>
DESIGNED BY: CRB	DRAWN BY: CRB	SCALE: AS NOTED	
DATE: JANUARY 2013	PROJECT NO. 03.P000271.14	REVISION NO.	SHEET NO.