



Interior Planning & Design

70 Hillside Ave
Tiverton, RI 02878
401.816.0835
grayconsulting@cox.net

WARWICK
PUBLIC
LIBRARY
600 SANDY LANE
WARWICK, RI

Approved by: _____
Date: _____

All drawings/specifications are confidential and are the property of GRAY Consulting. Information may not be shared, copied or given to anyone other than the recipient without the express permission of GRAY Consulting. Drawings are representational only and any trades need to verify all field dimensions and conditions.


DWG NAME: LRGSMMTGRMS-CPT

SCALE: NTS

DATE: 03-25-16

PROJECT#: 041-001

10F1

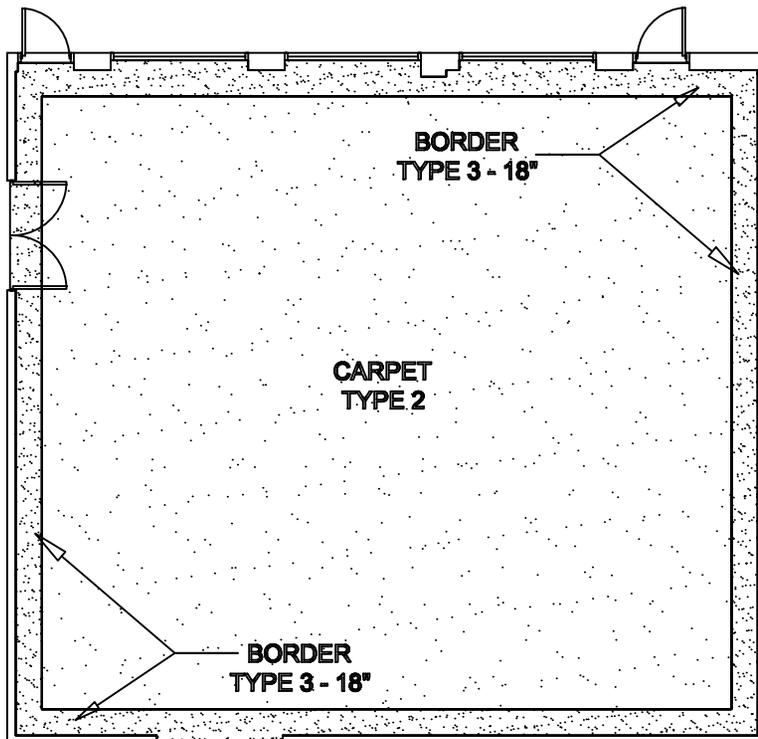


CARPET NOTES:


TYPE 2 - MILLIKEN BLIP 212 RAISIN

TYPE 3 - MILLIKEN INCOLOR 132 BIRMINGHAM

TYPICAL BORDER - 18" OFF WALL

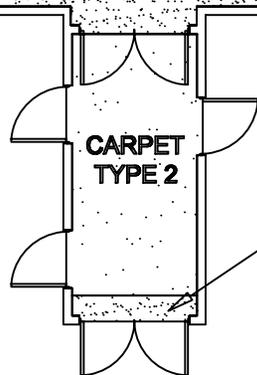

**BORDER
TYPE 3
18"**

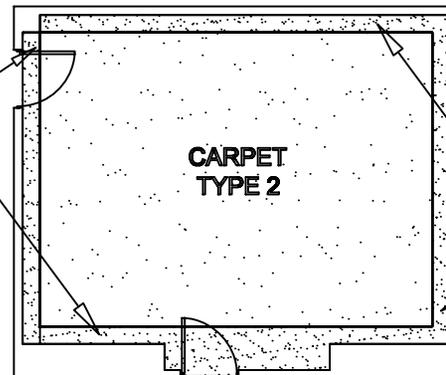

**BORDER
TYPE 3
18"**

LARGE MEETING ROOM

SMALL MEETING ROOM

PLAN VIEW- First Floor, CARPET LAYOUT FOR LARGE & SMALL MEETING ROOMS
scale: NTS