
 **A-7 RES. DISTRICT**

 **GB BUS. DISTRICT**

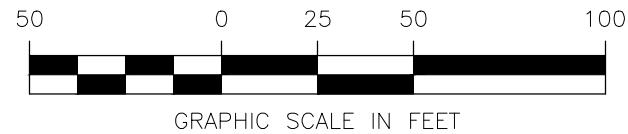
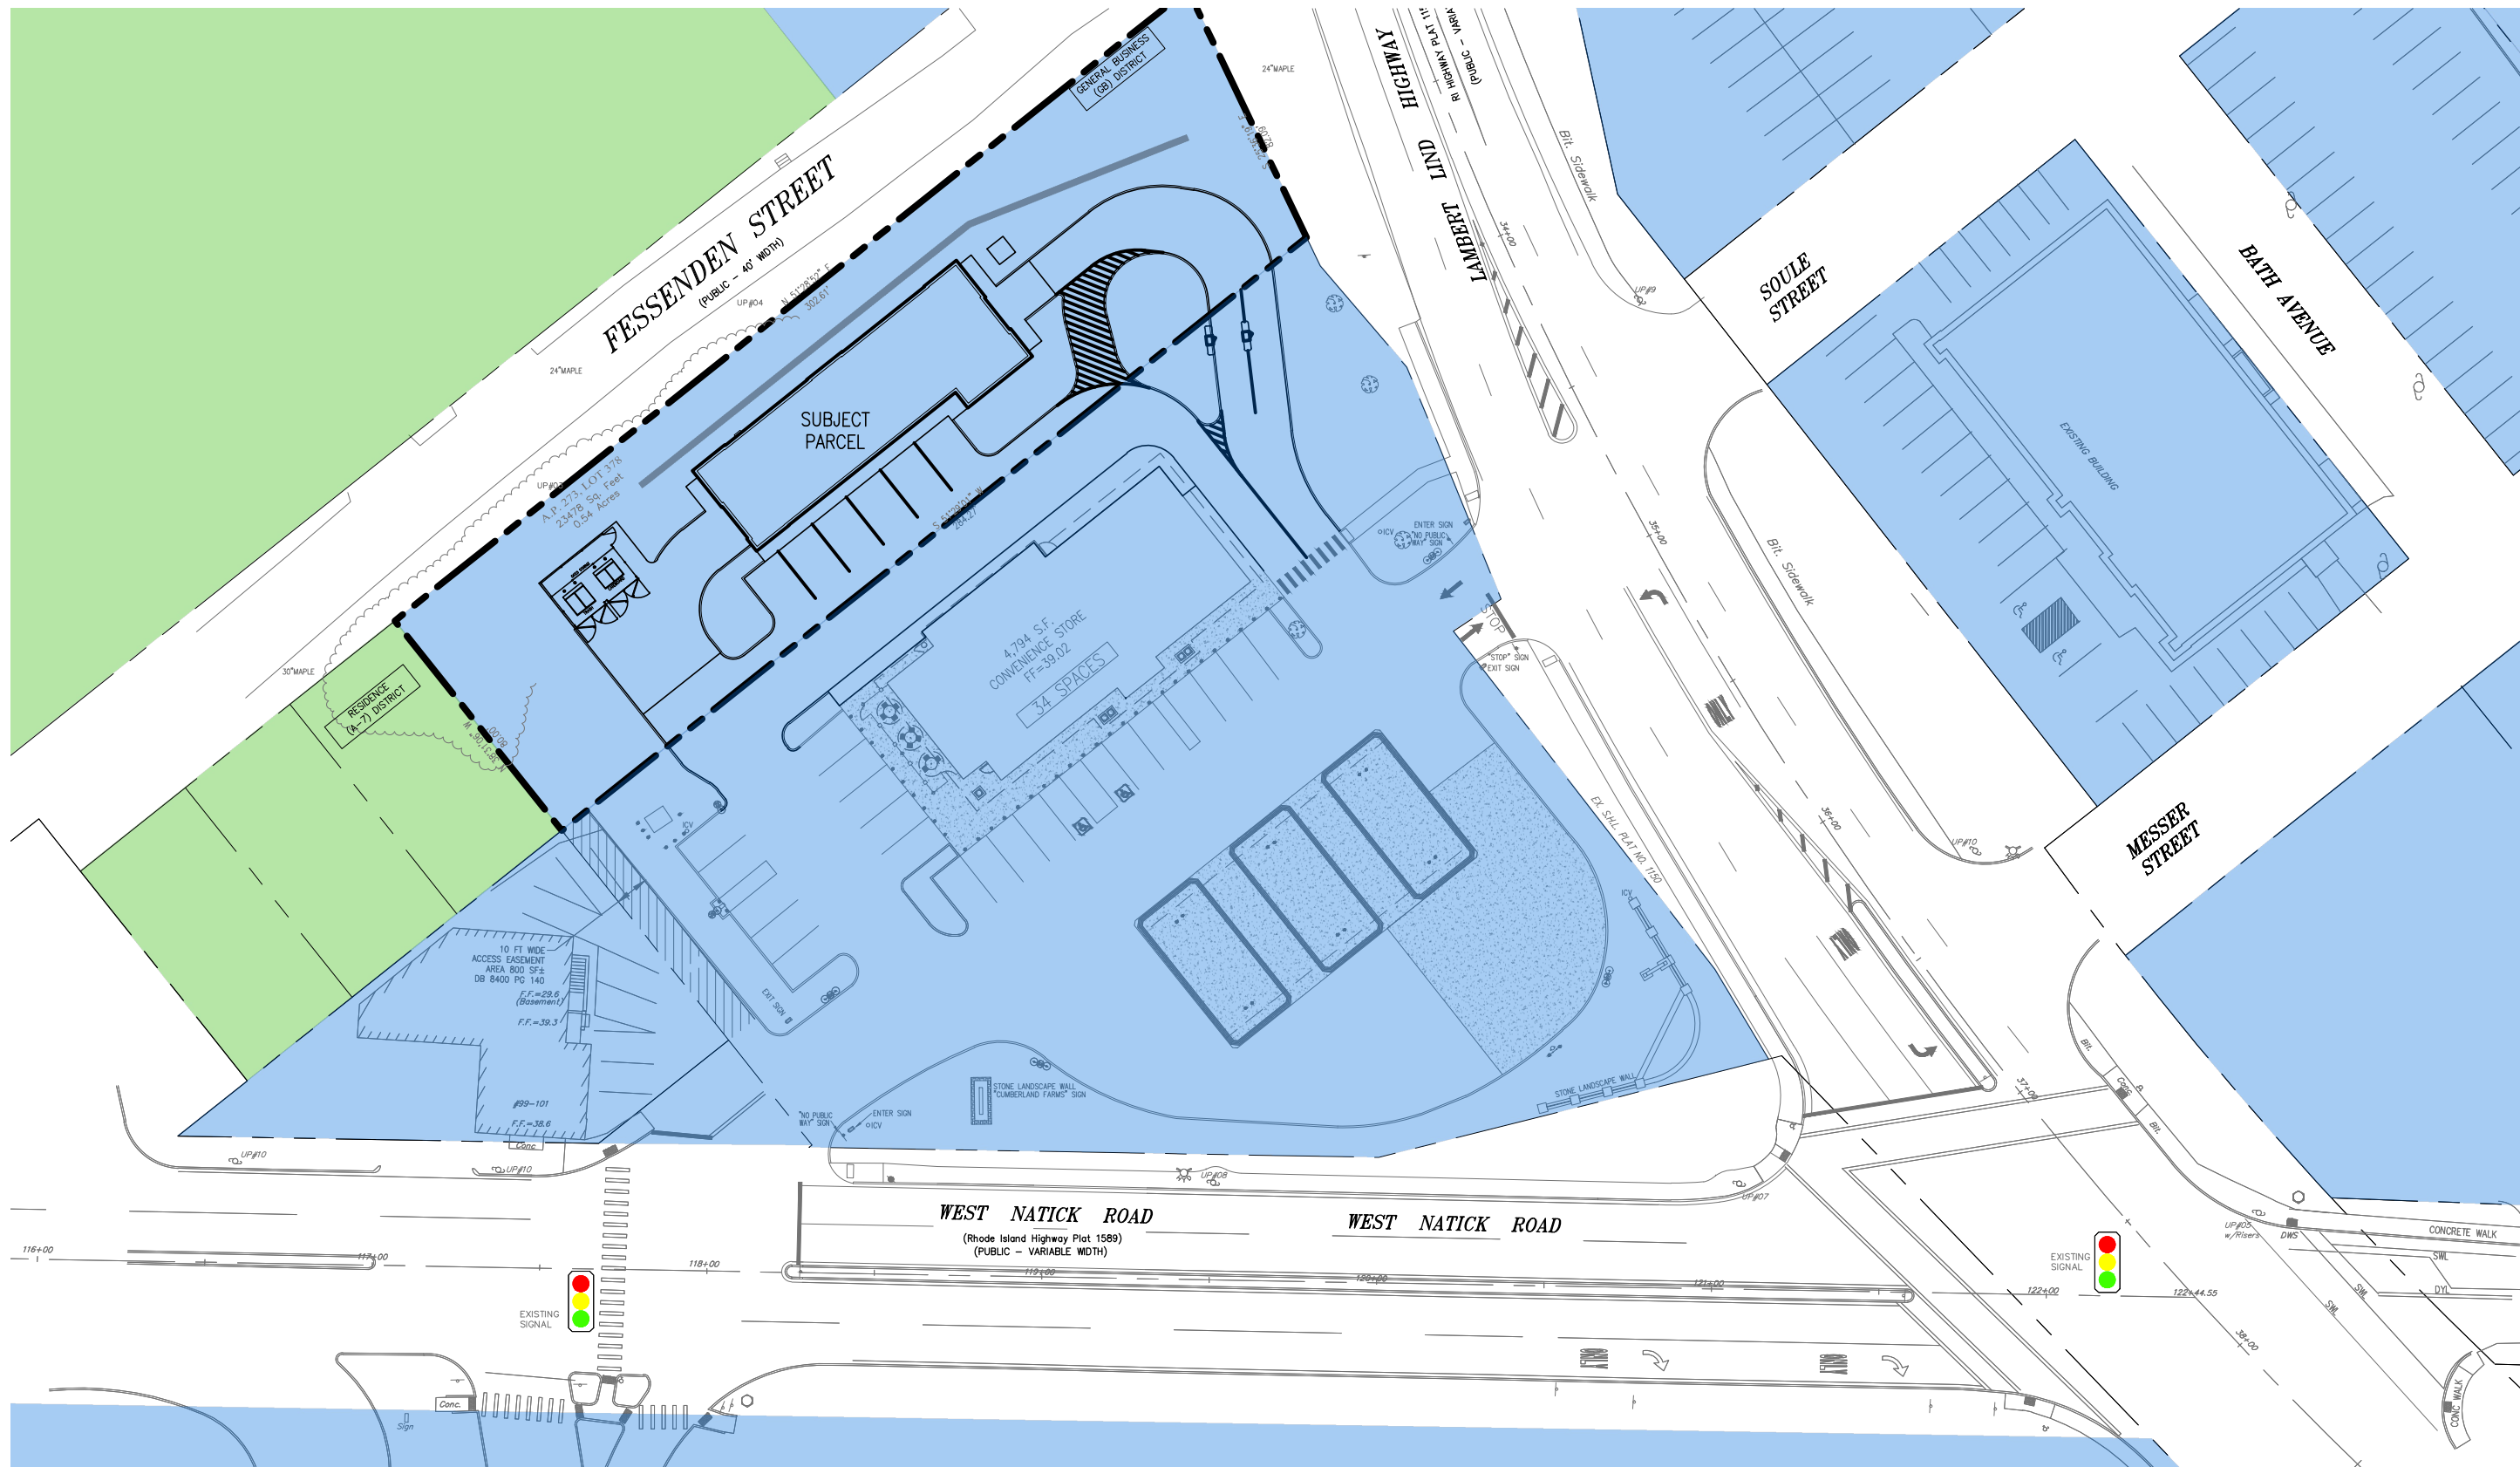
CIVIL DESIGN GROUP, LLC



21 HIGH STREET, SUITE 207
NORTH ANDOVER, MA 01845
www.cdengineering.com
p: 978-794-5400 f: 978-965-3971


Cumberland FARMS
NWC LAMBERT LIND HIGHWAY (ROUTE 5)
& WEST NATICK ROAD
WARWICK, RI 02886


NOT FOR CONSTRUCTION

SHEET	EXISTING ZONE MAP	ZM-1
DATE: 03/14/2022		CDG# 20045



 A-7 RES. DISTRICT
 GB BUS. DISTRICT

CIVIL DESIGN GROUP, LLC
21 HIGH STREET, SUITE 207
NORTH ANDOVER, MA 01845
www.cdengineering.com
p: 978-794-5400 f: 978-965-3971


Cumberland FARMS
NWC LAMBERT LIND HIGHWAY (ROUTE 5)
& WEST NATICK ROAD
WARWICK, RI 02886

NOT FOR CONSTRUCTION

SHEET **PROPOSED ZONE MAP** **ZM-2**

DATE: 03/14/2022 CDG# 20045