

**PAVEMENT IMPROVEMENTS – WAR – C-2**

**Federal-Aid Project No. STP-SC0P(001)**

**Rhode Island Contract No. 2019-EH-023P**

**CONSTRUCTION AND MAINTENANCE AGREEMENT**

**by and between the  
State of Rhode Island  
and the  
City of Warwick**

---

**THIS AGREEMENT** entered into by and between the STATE OF RHODE ISLAND (the “STATE”), through its Department of Transportation and the CITY OF WARWICK (the “MUNICIPALITY”).

**WHEREAS**, the STATE, in cooperation with the MUNICIPALITY, has selected the *Pavement Improvements WAR – C-2* project (“PROJECT”) for improvements under the provisions established in the Federal Aid Policy Guide (“FAPG”), of the United States Department of Transportation, Federal Highway Administration and

**WHEREAS**, the STATE will accomplish said improvements with funds apportioned to the STATE under the Federal-Aid-Highway Act, as amended and supplemented, and from other sources available for the purpose, subject, however, to various conditions including that the MUNICIPALITY shall provide for the proper maintenance after completion of the improvements.

NOW THEREFORE, the STATE and the MUNICIPALITY hereby agree as follows:

**SECTION I - GENERAL PROVISIONS**

1. The STATE, through its Contractor, will construct the improvements in accordance with the Plans and Specifications for the PROJECT (further described in the attached Exhibit A, Project Description).
2. Upon completion of the PROJECT,
  - (a) The MUNICIPALITY agrees to maintain the School Zone Speed Limit Flashing Sign which includes, but is not limited to the flashing lights, warning signs, poles, and foundations and all wiring pertaining to the School Zone Speed Limit Flashing Sign, at the eastbound and westbound approaches to Veterans Memorial Middle School at 2401 West Shore Road, and the eastbound and westbound approaches to Robertson Elementary School at 70 Nausauket Road, both in the City of Warwick (further described in the attached Exhibit B, Traffic Layouts).
  - (b) The MUNICIPALITY agrees to maintain at its own cost and expense, the School Zone Speed Limit Flashing Sign in accordance with RIDOT Plans and Specifications, and will make any necessary provision(s) / appropriation(s) for such maintenance, with the restriction that such maintenance will cause no unreasonable interference with highway uses; and

- (c) The MUNICIPALITY agrees to conform to the latest edition of the Manual on Uniform Traffic Control Devices and Standards relative to flashing beacons and warning signs as part of the School Zone Speed Limit Flashing Signs;
  - (d) The MUNICIPALITY agrees to enforce any and all traffic laws associated with the traffic devices installed in connection with this Agreement;
  - (e) The MUNICIPALITY agrees to be responsible for payment of all utility bills associated with the traffic devices installed in connection with this Agreement.
3. All work performed under this PROJECT is subject to the approval and inspection of the **STATE** and Federal authorities in accordance with the provisions of the Federal-Aid Highway Act and the regulations, including the Federal-Aid Policy Guide (FAPG), as aforementioned, which are hereby made a part of this Agreement by reference.
4. The State reserves the right to terminate this Agreement if state or federal funds are rescinded or not authorized.
5. The City of Warwick Mayor will take all necessary steps to receive authority from the City Council to enter into and execute this Agreement including but not limited to submission of this Agreement to the City Council for ratification and submission of proof of such authority to the State prior to construction of the Project.
6. This Agreement may be amended only by written agreement signed by the parties.

IN WITNESS WHEREOF, the STATE and the MUNICIPALITY have caused this AGREEMENT to be executed by their duly authorized officials as of the \_\_\_\_\_ day of \_\_\_\_\_, 2023.

**STATE OF RHODE ISLAND  
DEPARTMENT OF TRANSPORTATION**

**CITY OF WARWICK**

Recommended for Approval:

Recommended for Approval:

\_\_\_\_\_  
Chief Engineer, Robert Rocchio, P.E.

Title: \_\_\_\_\_

By: \_\_\_\_\_

Approved:

Approved as to form:

\_\_\_\_\_  
Mayor

\_\_\_\_\_  
Assistant Director for Legal Services/Chief  
of Staff  
John J. Igliozi, Esq.

Approved:

\_\_\_\_\_  
Director

Department of Transportation

Date: \_\_\_\_\_

## EXHIBIT A


### PROJECT DESCRIPTION

The project, located in the City of Warwick, includes roadway resurfacing, sidewalk repairs, installation of ADA ramps, and/or traffic signal upgrades on the following roadways:

- RI 2 (from East Avenue up to the I-295 on ramp)
- RI 113 (from RI 2 to West Shore Road)
- West Shore Road (From Long Street to Oakland Beach Avenue)
- US 1 (From RI 113 to Coronado Avenue)
- Centerville Road
- Toll Gate Road

EXHIBIT B  
TRAFFIC LAYOUTS

P:\19000\19087-16 2019-EH-023 WORK\16 East Ave Corridor\Traffic\2006G\_V1\_001\_TRAFFIC.dwg, 2/24/2023 3:10:27 PM, DWG To PDF.pc3, FRF

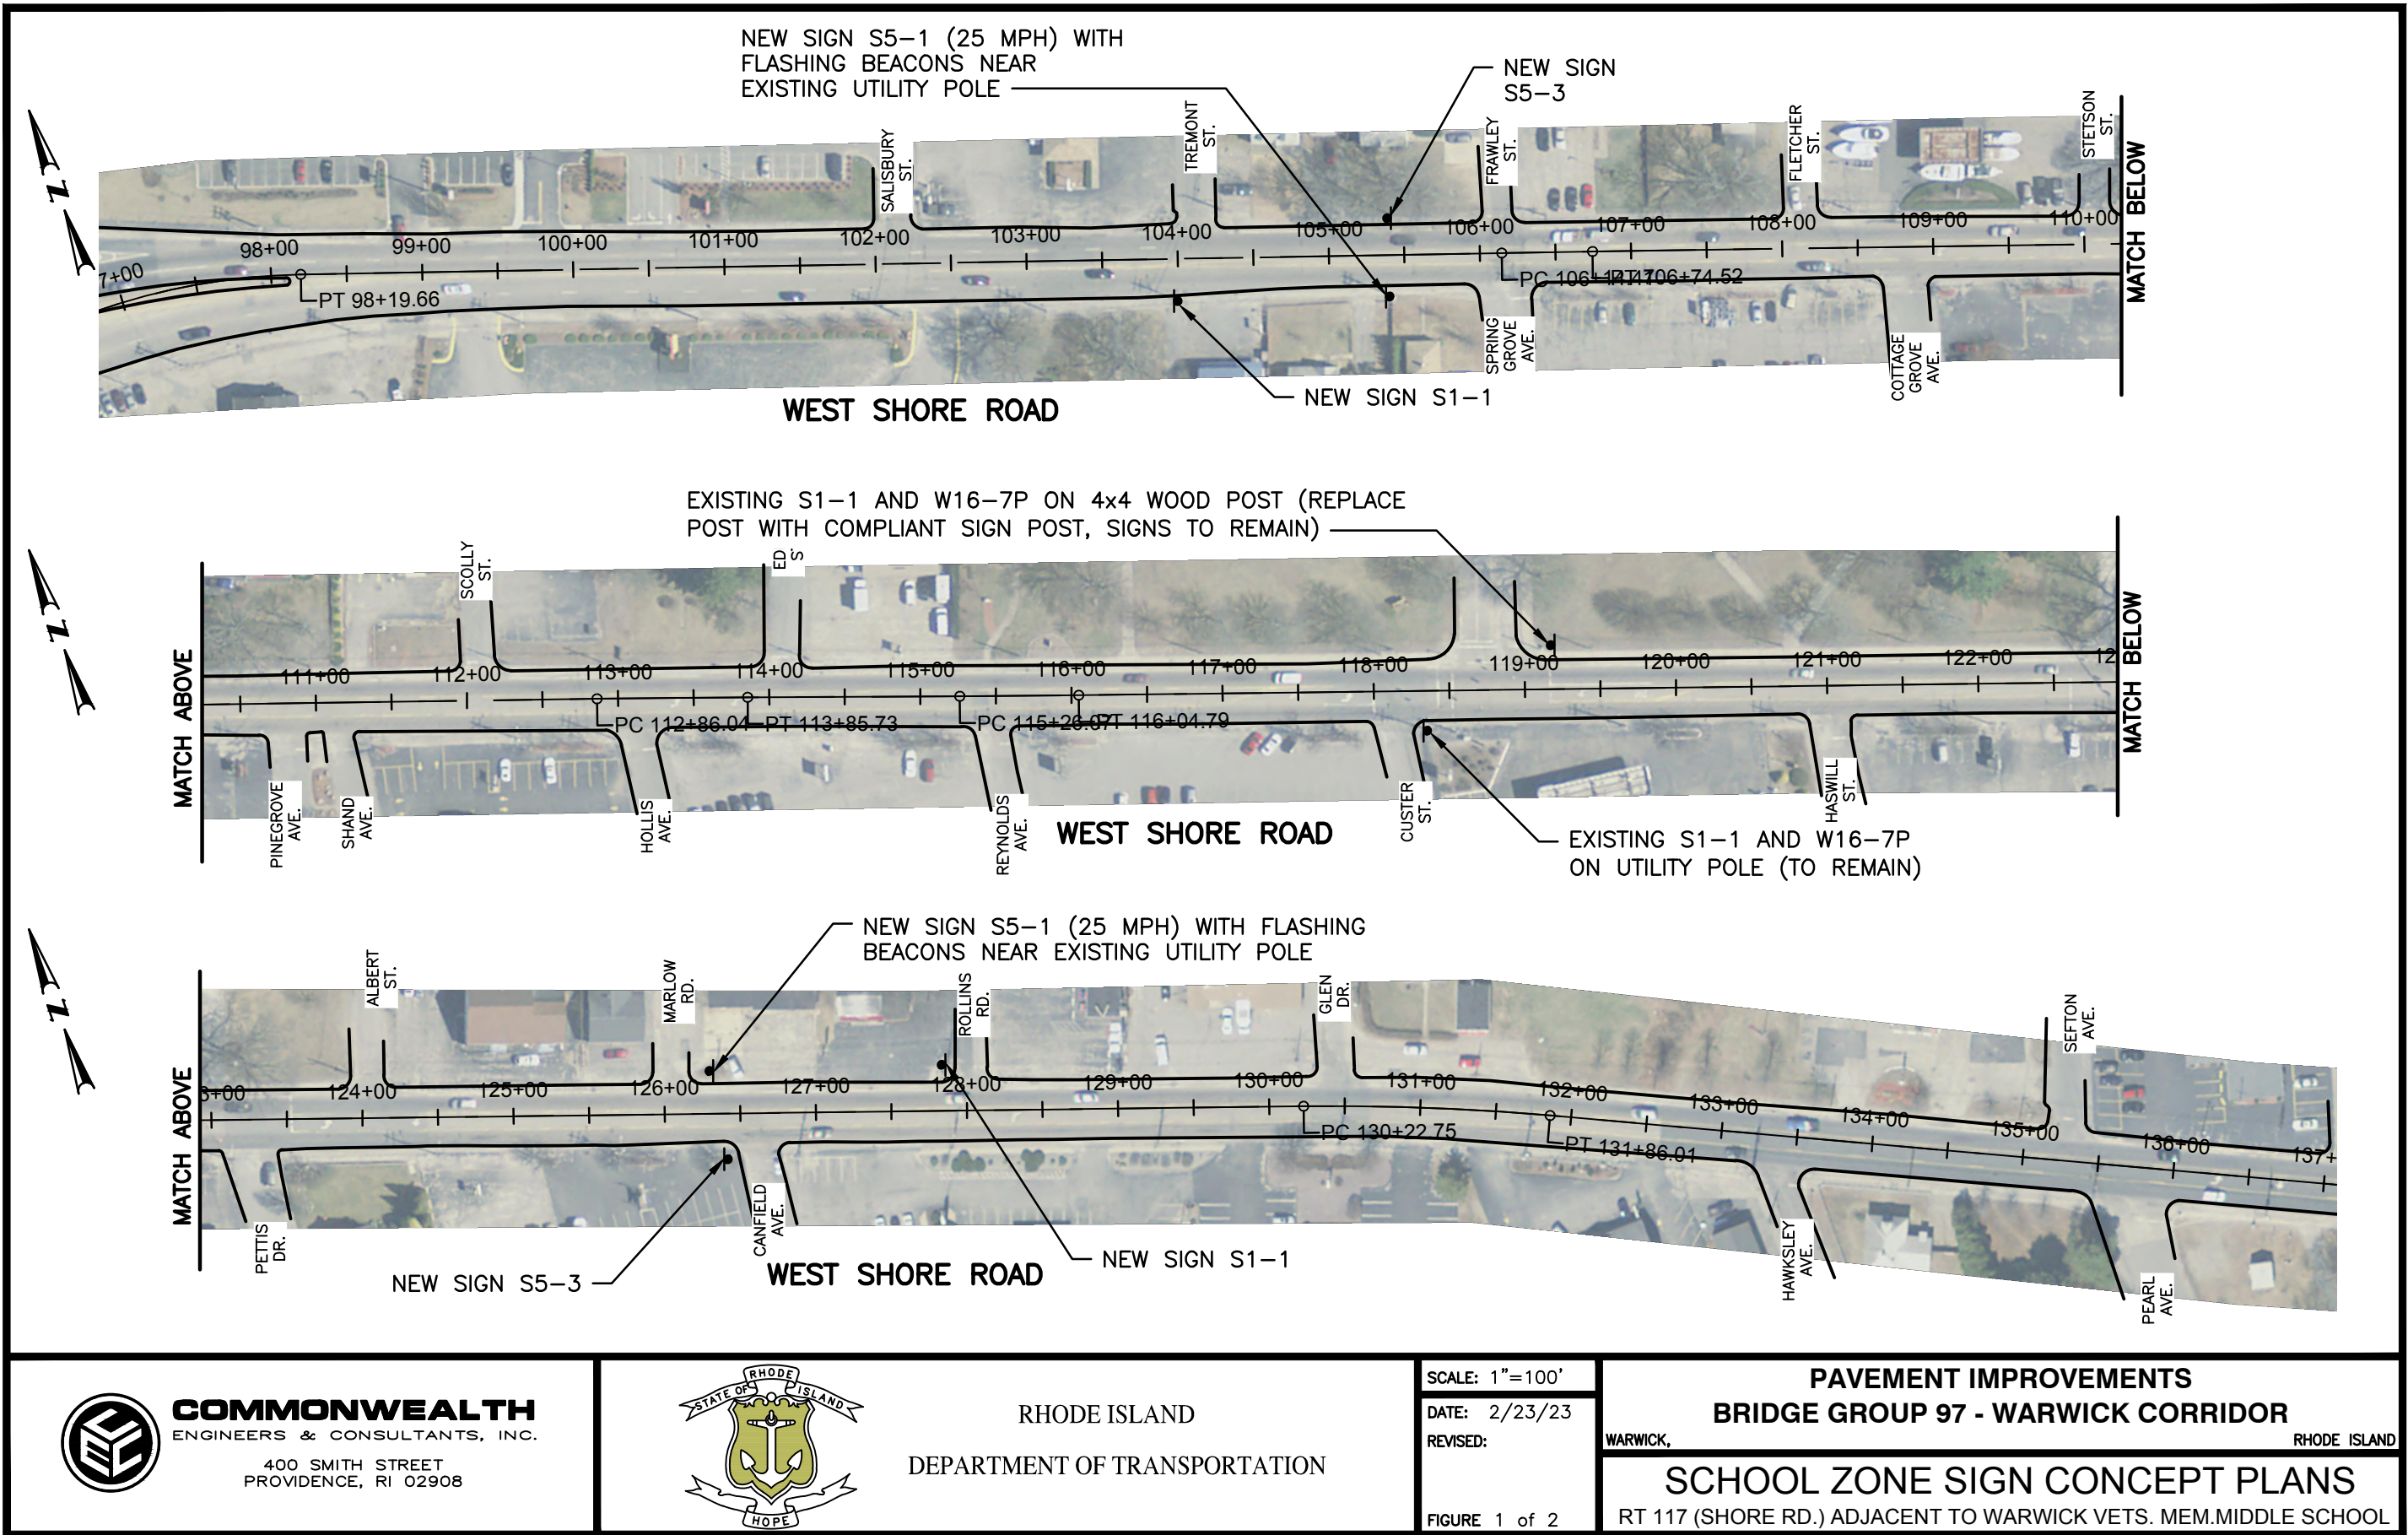



P:\19000\19087-16 2019-EH-023 WORK\16 East Ave Corridor\Traffic\2008G\_V1\_001\_TRAFFIC.dwg, 3/14/2023 10:39:02 AM, DWG To PDF, pc3, FRF



NORMANDY DR.

GROVELAND AVE.

WEST SHORE ROAD  
(ROUTE 117)

REMOVE EXISTING "SLOW SCHOOL ZONE" ON UTILITY POLE (FACING SB VEHICLES).  
ADD NEW S5-3 ON NEW SIGN POLE (FACING NB VEHICLES)

REMOVE EXISTING "SLOW SCHOOL ZONE" AND SPEED LIMIT SIGN ON UTILITY POLE,  
INSTALL NEW POLE WITH NEW SIGN S5-1 (20 MPH) WITH FLASHING BEACONS

NAUSAUKET ROAD

NEW SIGN S1-1

REMOVE EXISTING "SLOW SCHOOL ZONE" SIGN, SPEED LIMIT SIGN, AND POLE.  
INSTALL NEW POLE WITH NEW SIGN S5-1 (20 MPH) WITH FLASHING BEACONS

REMOVE EXISTING "SLOW SCHOOL ZONE" ON UTILITY POLE


REMOVE EXISTING "NO PARKING" SIGN AND POLE. INSTALL NEW POLE WITH NEW S5-3 SIGN AND R7-1R SIGN

LONG STREET



**COMMONWEALTH**  
ENGINEERS & CONSULTANTS, INC.

400 SMITH STREET  
PROVIDENCE, RI 02908

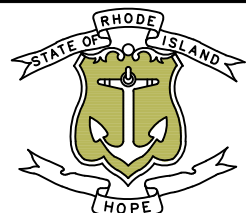

RHODE ISLAND  
DEPARTMENT OF TRANSPORTATION

SCALE: 1"=100'

DATE: 3/3/23

REVISED:

FIGURE 2 of 2

**PAVEMENT IMPROVEMENTS**  
**BRIDGE GROUP 97 - WARWICK CORRIDOR**

WARWICK,

RHODE ISLAND

**SCHOOL ZONE SIGN CONCEPT PLANS**  
NAUSAUKET ROAD NEAR ROBERTSON ELEMENTARY SCHOOL