


FOR REFERENCE ONLY- NOT CONSTRUCTION DOCUMENTS

WARWICK LIBRARY- CHILDREN'S ROOM

CARPET LAYOUT- PROGRAM ROOM

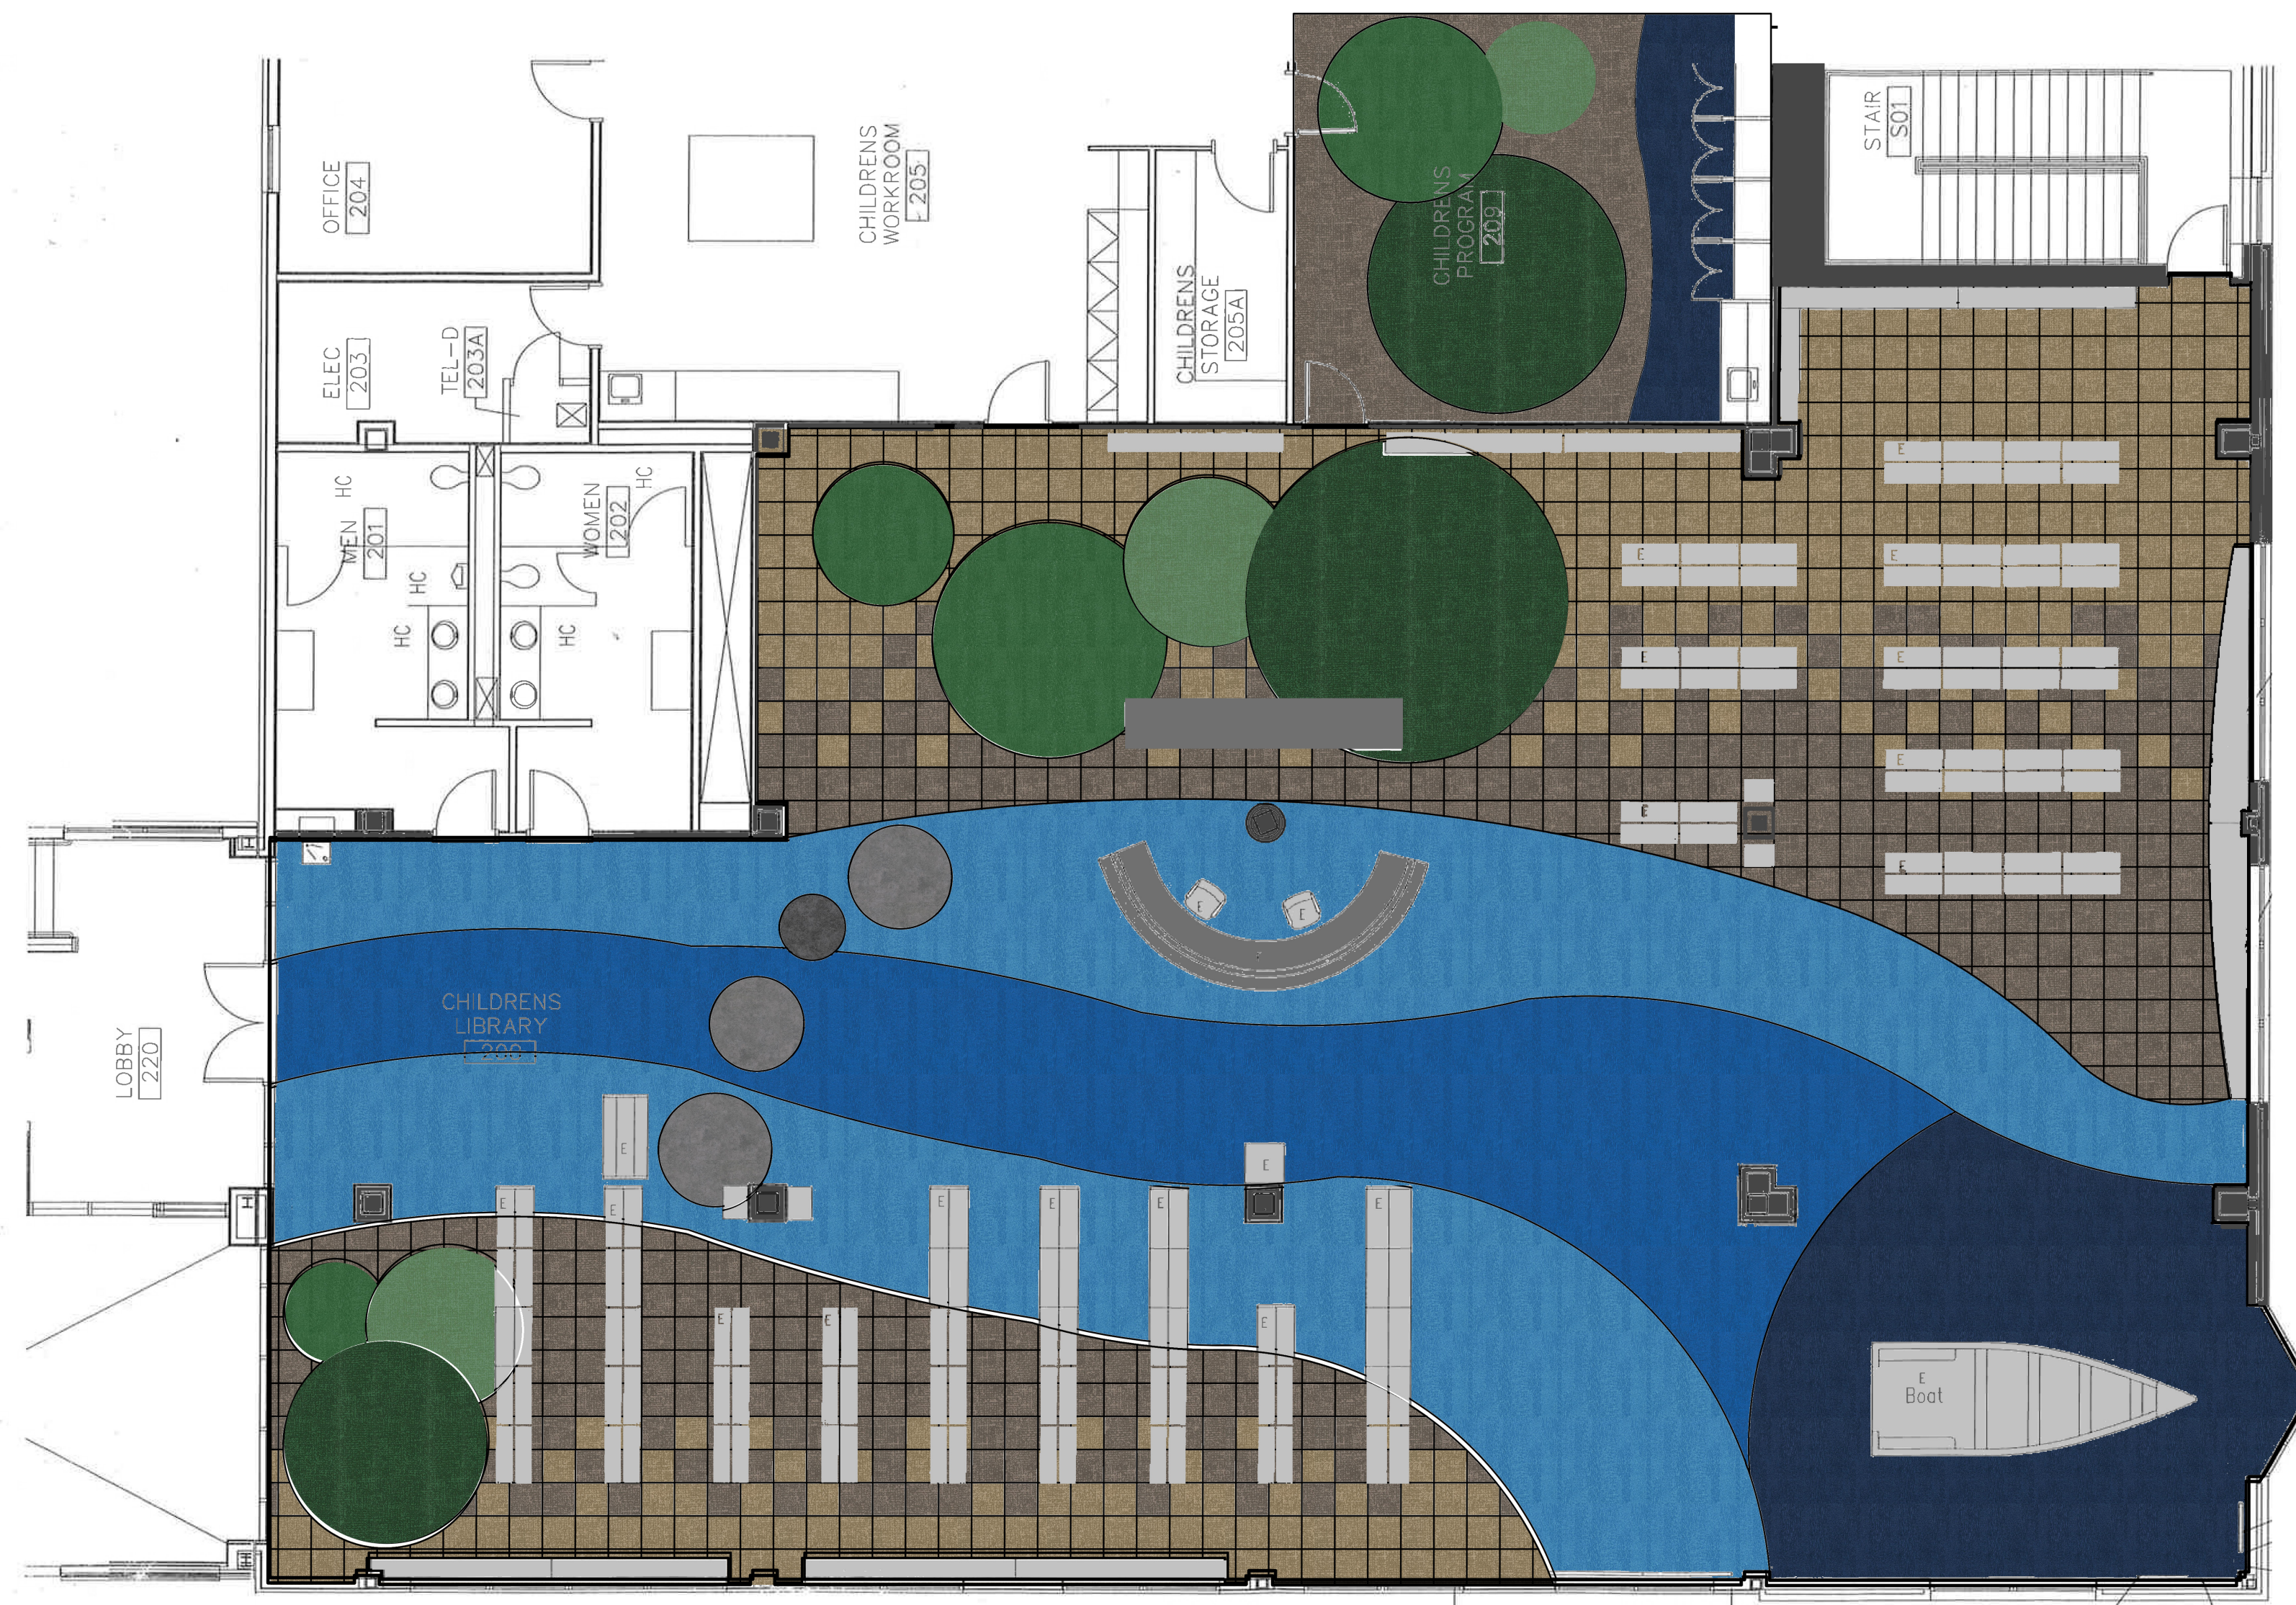


CHILDREN'S ROOM FLOOR PLAN



RES-5 ACCENT CARPET- WATER
PENANG- AZURE
FORBO FLOORING



RES-4 ACCENT CARPET- WATER
PENANG- NEPTUNE
FORBO FLOORING

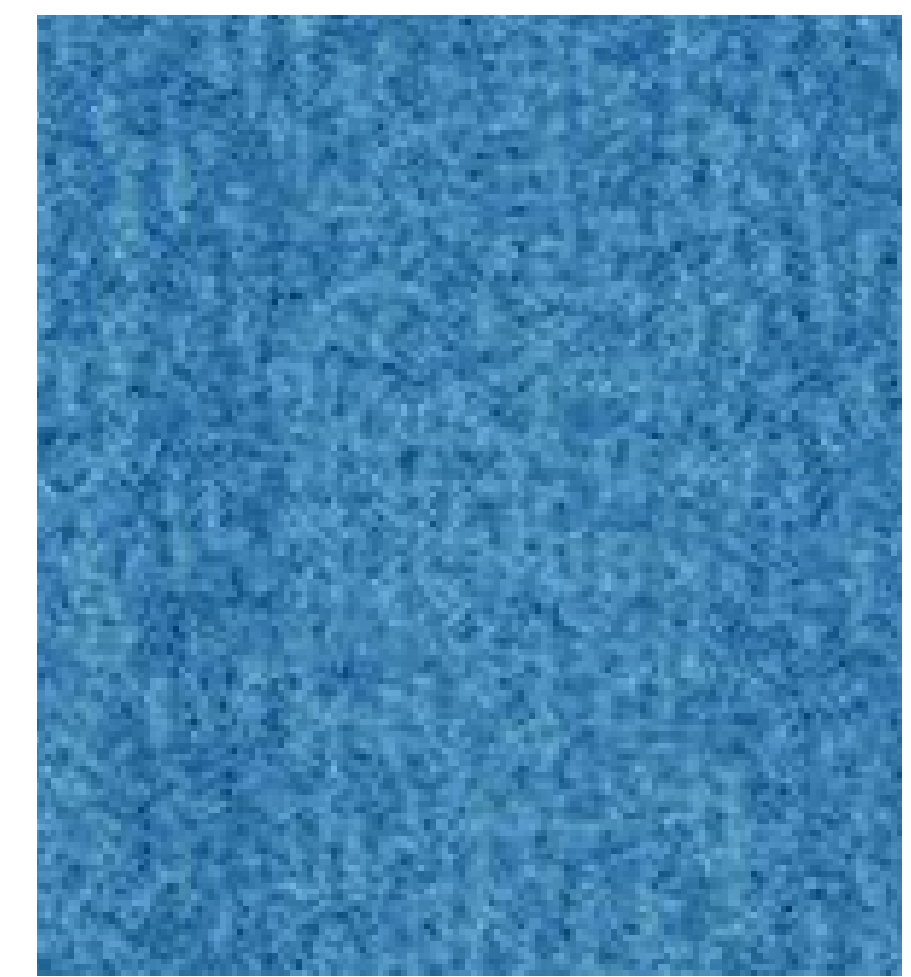

RES-3 ACCENT CARPET- WATER
PENANG- SAPPHIRE
FORBO FLOORING



RES-1 FIELD CARPET- SAND
METRO- PEBBLE
FORBO FLOORING



RES-2 FIELD CARPET- SAND
METRO- SAND
FORBO FLOORING




RES-10 ACCENT CARPET- STONES
CALGARY- GREY
FORBO FLOORING



RES-9 ACCENT CARPET- STONES
CALGARY- CEMENT
FORBO FLOORING



RES-8 ACCENT CARPET- TREES
PENGANG- EVERGREEN
FORBO FLOORING

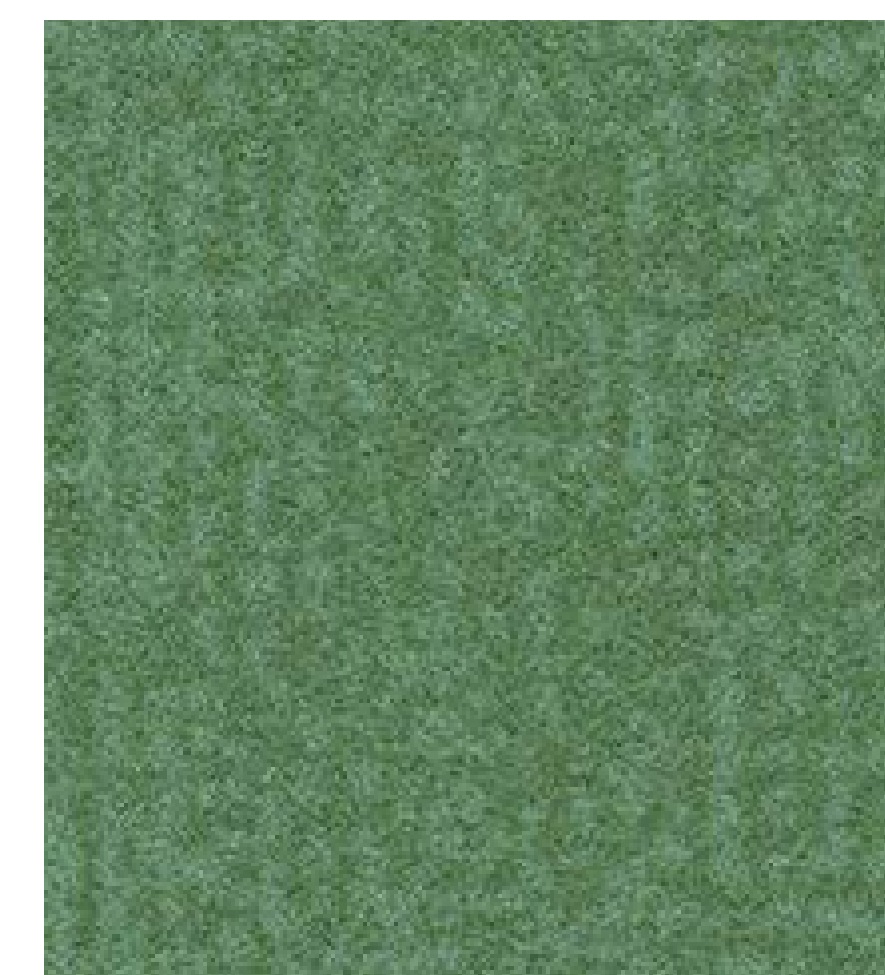

RES-7 ACCENT CARPET- TREES
METRO- APPLE
FORBO FLOORING



RES-6 ACCENT CARPET- TREES
METRO- EVERGREEN
FORBO FLOORING