


EXHIBIT A - Donovan Park



Planting bed located at the south corner of West Shore Rd. and Beach Avenue in the park area.

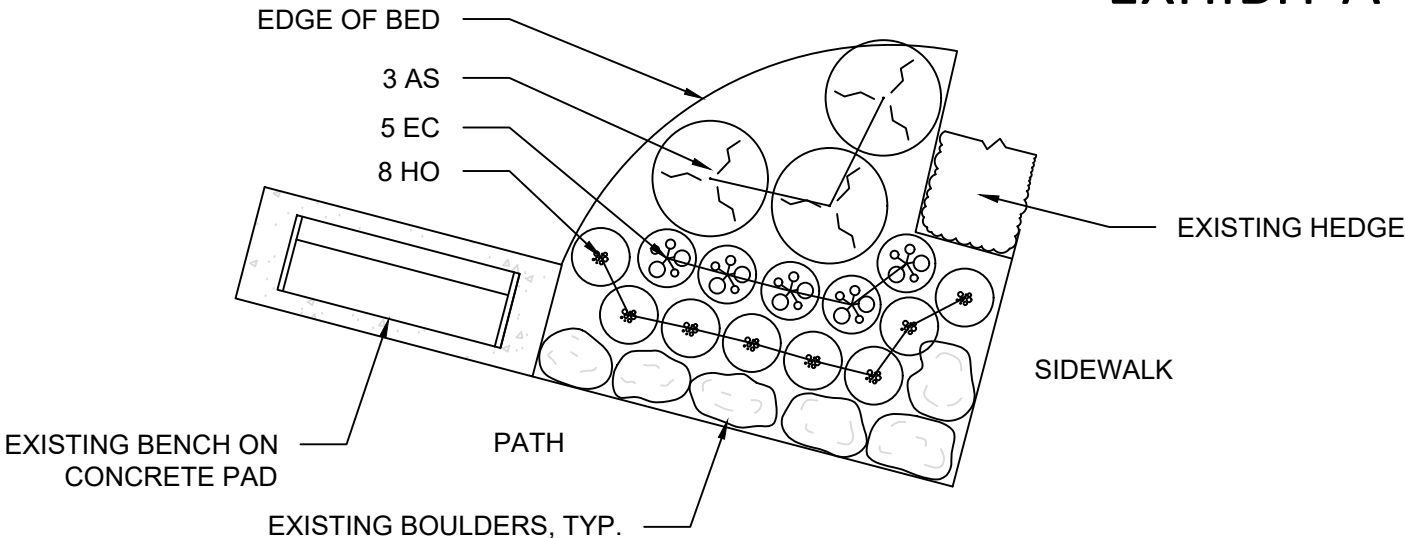

PLAN VIEW

PLANT LIST


QTY.	ABV.	BOTANICAL NAME	COMMON NAME	SIZE	NOTES
6	AS	Astilbe x arendsii	Bridal Veil	2'-3' HT.	#3 CONTAINER
10	EC	Echinacea x 'Balsomsed'	Sombrero Salsa Red Coneflower	2'-3' HT.	#3 CONTAINER
16	HO	Hosta x 'Fantasy Island'	Plantain Lily	8"-1' HT.	#3 CONTAINER

NOTES:

1. Plant species are not to be substituted unless authorized by the City Landscape Architect.
2. All beds shown on this sheet shall be cleaned and clear of all existing vegetation and debris. Contractor shall edge and turn over soil prior to installation.
3. Dark pine bark mulch shall be installed in all planting beds at the depth of 3".



Planting bed located at the south corner of West Shore Rd. and Beach Avenue in the park area across the path from the above.

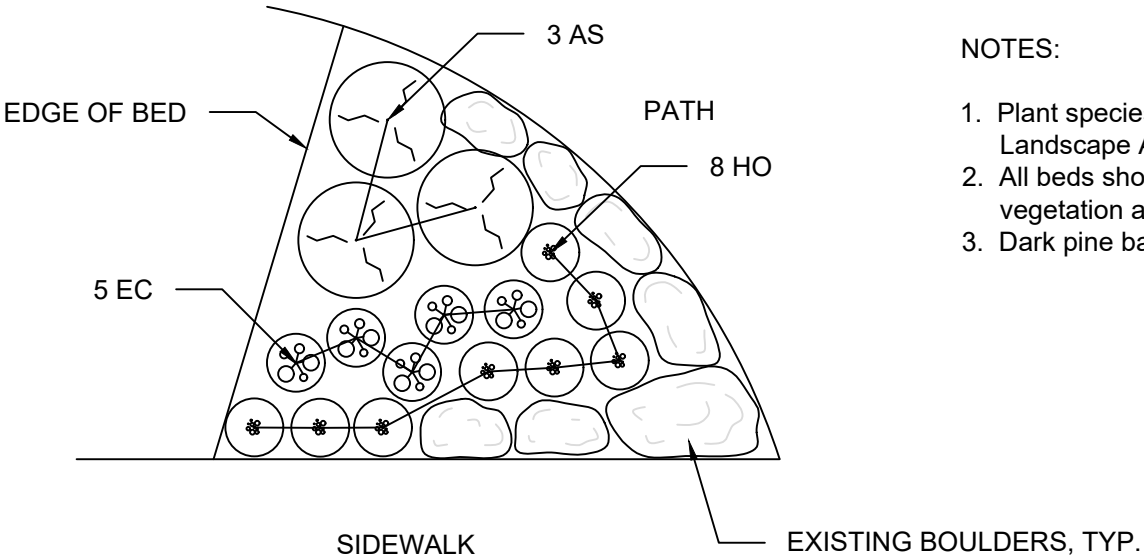

PLAN VIEW

