

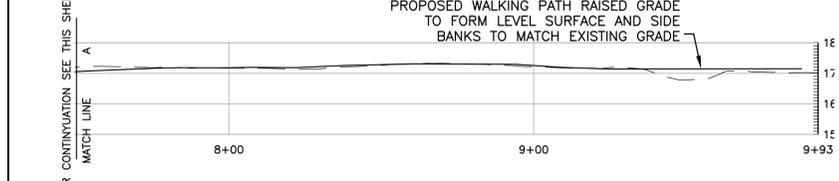
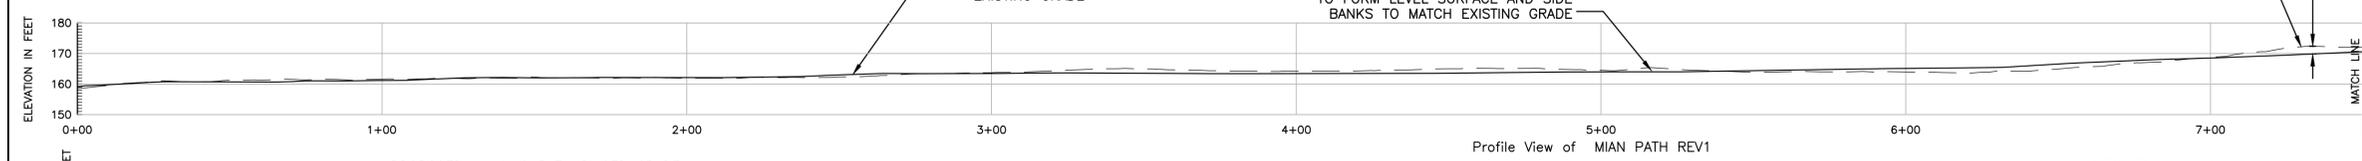
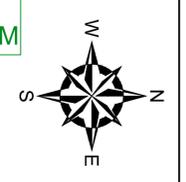


© 2014 - GZA GeoEnvironmental, Inc. GZA-C:\FIGURES\WARWICK CONCOM\BARTON FARM WALKING PATH\_rev02.dwg [2] July 14, 2015 - 9:53am corf.berghden

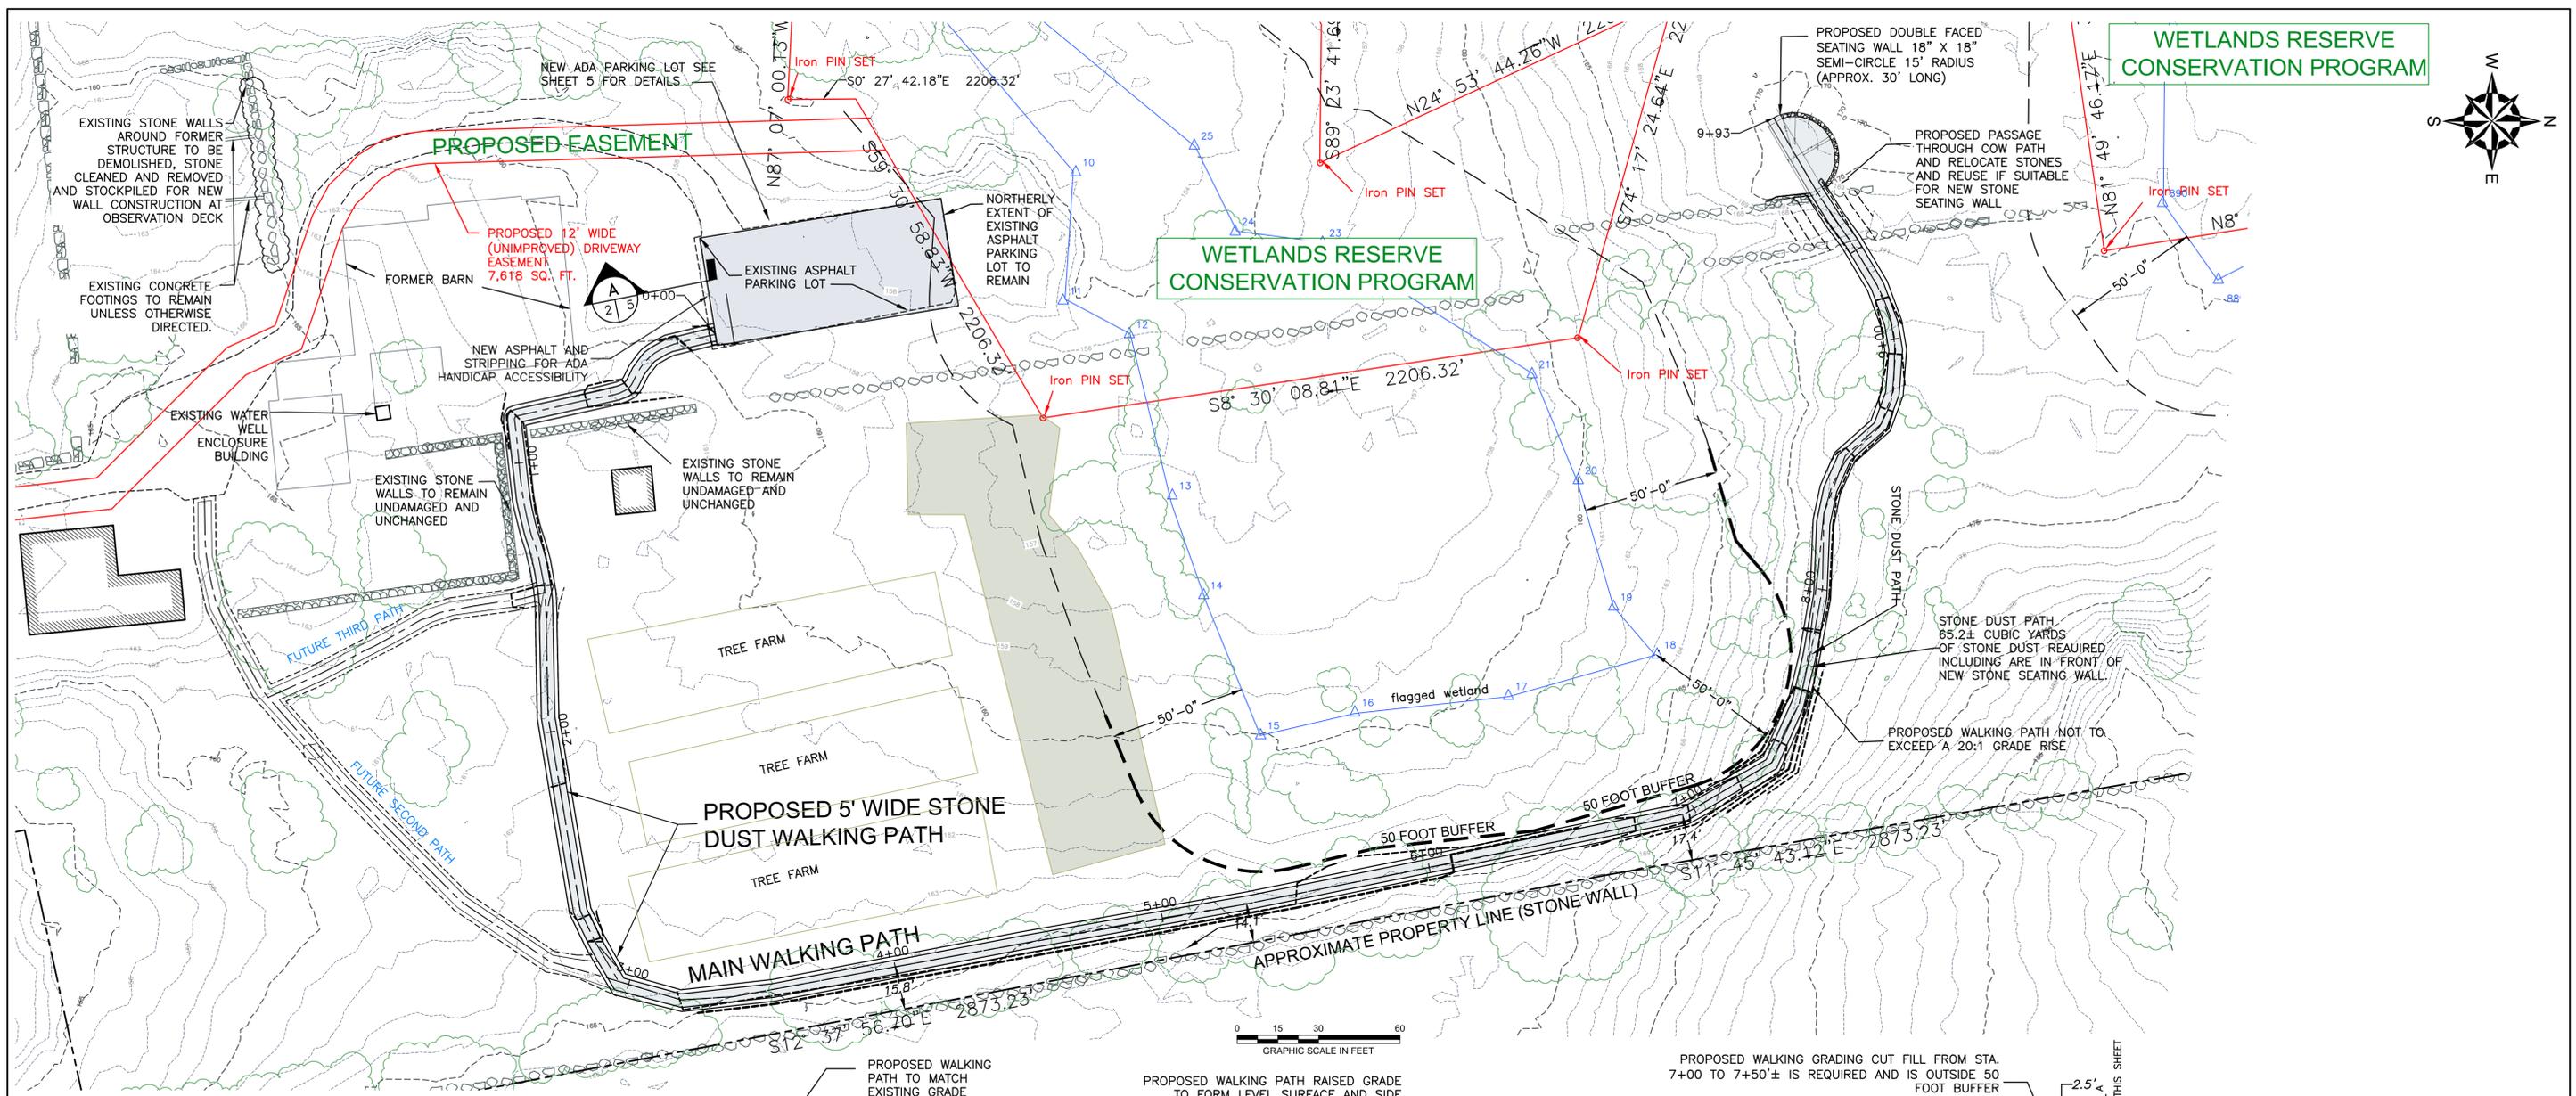

**NOTE:**  
 MAIN WALKING PATH=933 FT.  
 WALK DOWN FROM OBSERVATION VIEWING AREA=48 FT.  
 FUTURE SECOND PATH=240 FT.  
 FUTURE THIRD PATH=110 FT.  
 TOTAL PATH LENGTH THIS CONTRACT=981 FT.

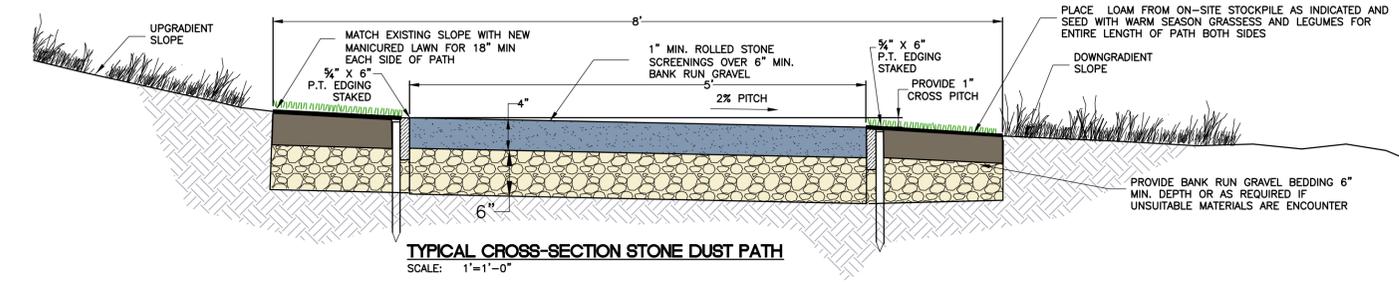

**NOTE:**  
 RED EASEMENT LINES ARE FROM  
 USDA NRCS WETLANDS RESERVE PROGRAM CONSERVATION EASEMENT  
 CONTRACT NO. 66-1106-02-101 LOCATED AP 251 LOT 179  
 "BARTON FARM"  
 1351 CENTERVILLE ROAD  
 WARWICK RHODE ISLAND 02886  
 NOVEMBER, 2005  
 SHEET 1 OF 1, ORIGINAL PLAN SCALE 1"=100' BY NORBERT A.  
 THERIEN, PLS.

**DRAFT COPY**  
 (FOR BIDDING PURPOSES)

NO.	ISSUE/DESCRIPTION	BY	DATE
2	REPLACED DECK WITH DOUBLE WALLED STONE WALL	CRB	6/20/15
1	MOVED WALKING PATH OUT OF WETLAND BUFFER	CRB	5/20/14

UNLESS SPECIFICALLY STATED BY WRITTEN AGREEMENT, THIS DRAWING IS THE SOLE PROPERTY OF GZA (GEOENVIRONMENTAL, INC. (GZA)). THE INFORMATION SHOWN ON THE DRAWING IS SOLELY FOR USE BY GZA'S CLIENT OR THE CLIENT'S DESIGNATED REPRESENTATIVE FOR THE SPECIFIC PROJECT AND LOCATION IDENTIFIED ON THE DRAWING. THE DRAWING SHALL NOT BE TRANSFERRED, REUSED, COPIED, OR ALTERED IN ANY MANNER FOR USE AT ANY OTHER LOCATION OR FOR ANY OTHER PURPOSE WITHOUT THE PRIOR WRITTEN CONSENT OF GZA. ANY TRANSFER, REUSE, OR MODIFICATION TO THE DRAWING BY THE CLIENT OR OTHERS, WITHOUT THE PRIOR WRITTEN EXPRESS CONSENT OF GZA, WILL BE AT THE USER'S SOLE RISK AND WITHOUT ANY RISK OR LIABILITY TO GZA.

**TRAIL HEAD PROJECT BARTON FARM**  
 CENTERVILLE ROAD, WARWICK, RHODE ISLAND

**PLAN OF WALKING PATH**  
 AND PROFILE ALIGNMENTS AND  
 TYPICAL DETAIL CROSS SECTION STONE DUST PATH

PREPARED BY: GZA GeoEnvironmental, Inc. Engineers and Scientists www.gza.com	PREPARED FOR: WARWICK WILDLIFE & CONSERVATION COMMISSION & PLANNING DEPARTMENT
PROJ MGR: RMC DESIGNED BY: CRB DATE: FEBRUARY 2014	REVIEWED BY: RMC DRAWN BY: CRB PROJECT NO.: 03.P000271.14
CHECKED BY: TRG	FIGURE SCALE: 1"=60' REVISION NO.

SHEET NO. **2**