



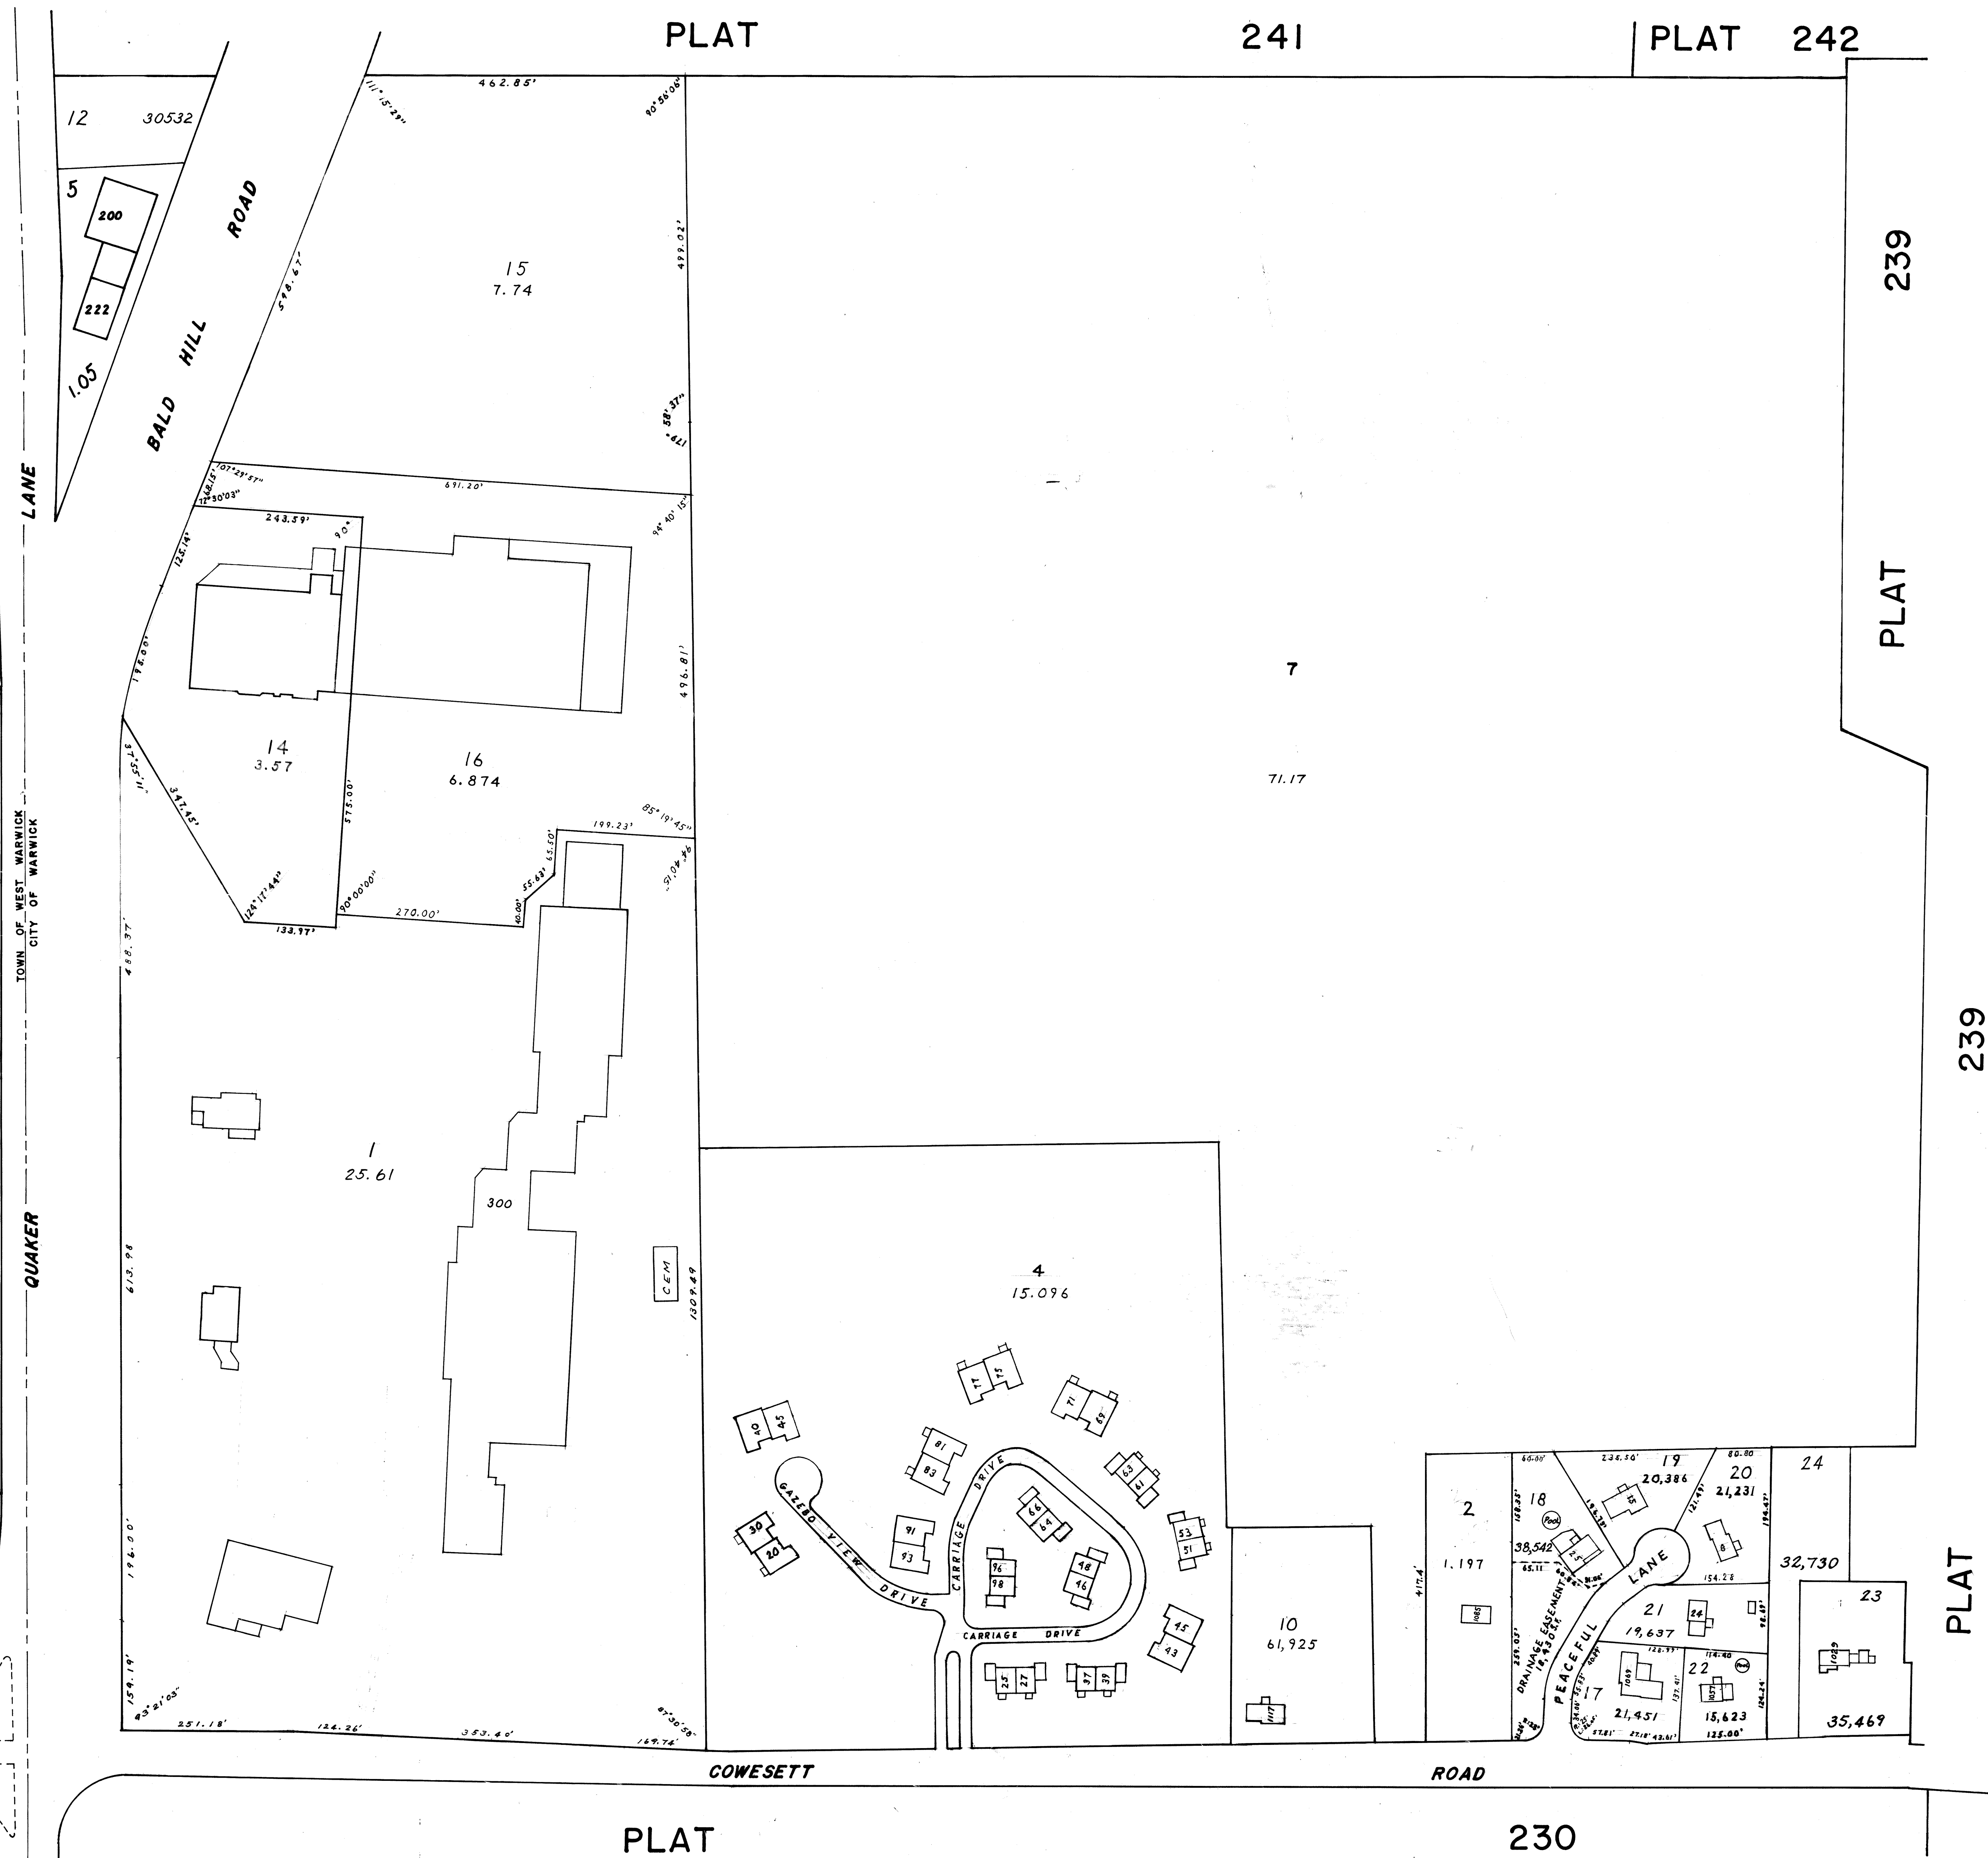

Dec. 31, 2014
Dec. 31, 2015

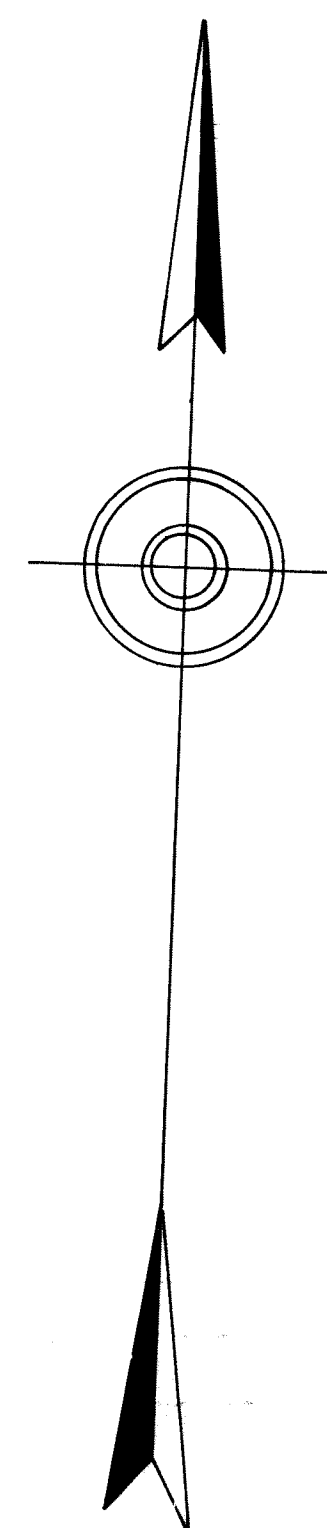

ASSESSMENT DATE	
DEC. 31, 1967	Dec. 31, 1979
DEC. 31, 1968	Dec. 31, 1980
DEC. 31, 1969	Dec. 31, 1981
Dec. 31, 1999	Dec. 31, 1982
Dec. 31, 2000	Dec. 31, 1983
Dec. 31, 2001	Dec. 31, 1984
Dec. 31, 2002	Dec. 31, 1985
Dec. 31, 2003	Dec. 31, 1986
Dec. 31, 2004	Dec. 31, 1987
Dec. 31, 2005	Dec. 31, 1988
Dec. 31, 2006	Dec. 31, 1989
Dec. 31, 2007	Dec. 31, 1990
Dec. 31, 2008	Dec. 31, 1991
Dec. 31, 2009	Dec. 31, 1992
Dec. 31, 2010	Dec. 31, 1993
Dec. 31, 2011	Dec. 31, 1994
Dec. 31, 2012	Dec. 31, 1995
Dec. 31, 2013	Dec. 31, 1996
	Dec. 31, 1997
	Dec. 31, 1998
	Dec. 31, 1999
	Dec. 31, 2000
	Dec. 31, 2001
	Dec. 31, 2002
	Dec. 31, 2003
	Dec. 31, 2004
	Dec. 31, 2005
	Dec. 31, 2006
	Dec. 31, 2007
	Dec. 31, 2008
	Dec. 31, 2009
	Dec. 31, 2010
	Dec. 31, 2011
	Dec. 31, 2012
	Dec. 31, 2013

240

SCALE: 1" = 100'