


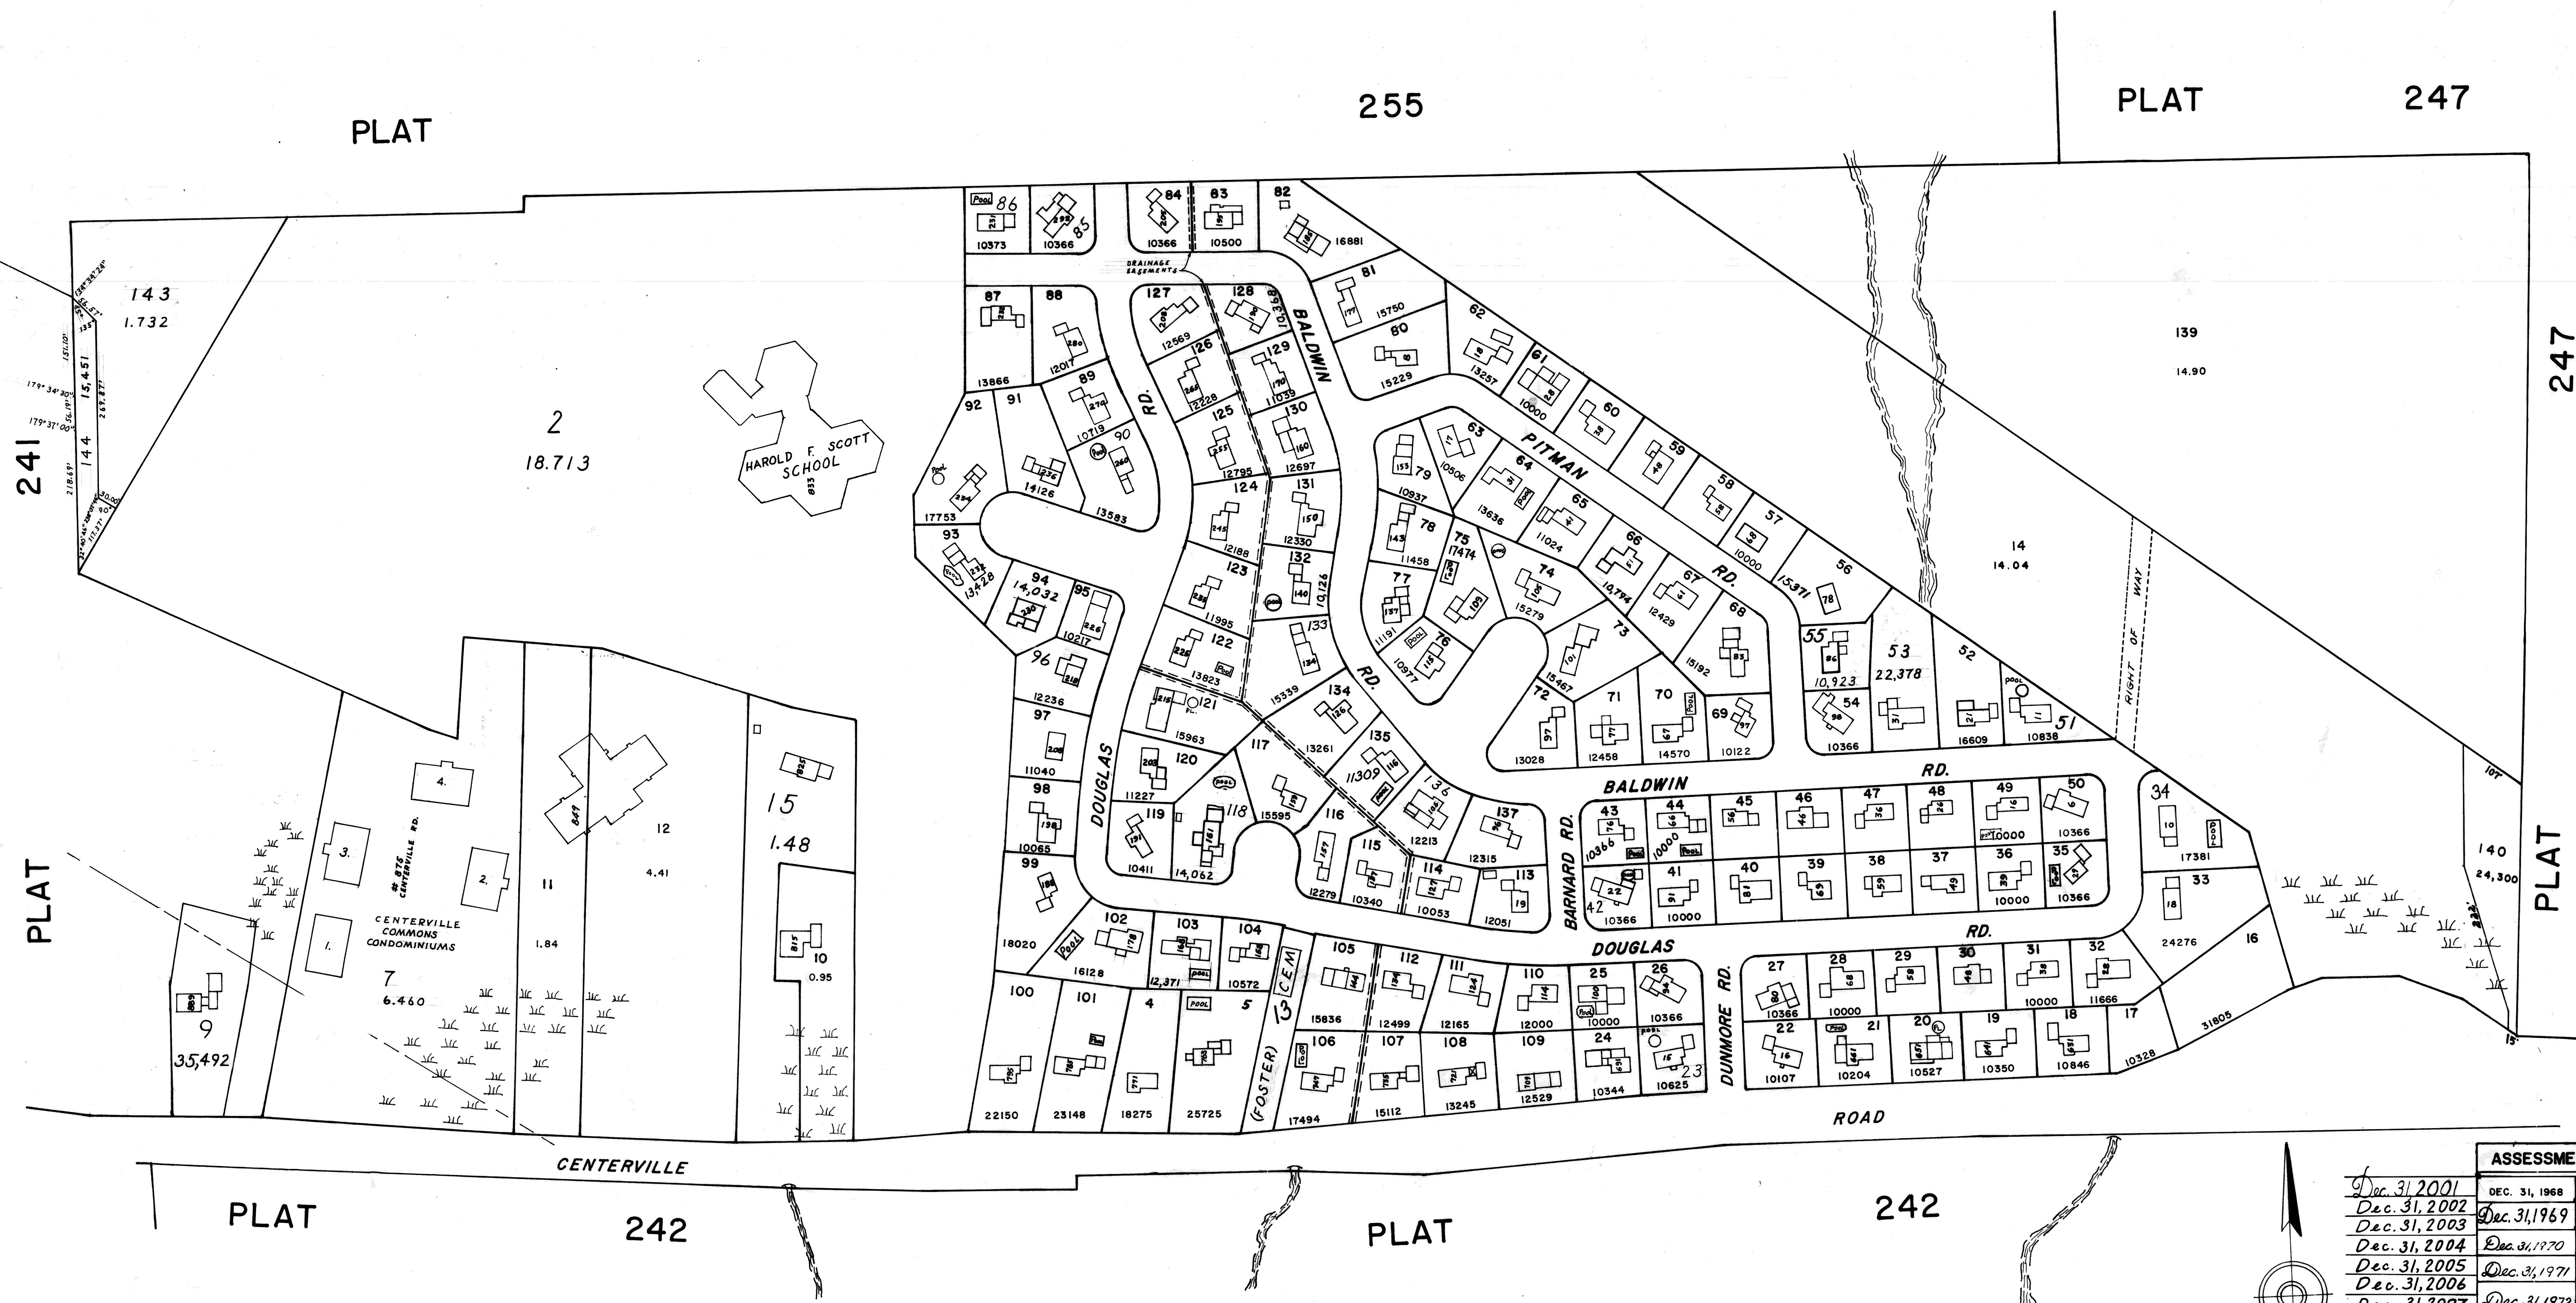

ASSESSMENT DATE	
<i>Dec. 31, 2001</i>	DEC. 31, 1968
<i>Dec. 31, 2002</i>	<i>Dec. 31, 1969</i>
<i>Dec. 31, 2003</i>	<i>Dec. 31, 1970</i>
<i>Dec. 31, 2004</i>	<i>Dec. 31, 1971</i>
<i>Dec. 31, 2005</i>	<i>Dec. 31, 1972</i>
<i>Dec. 31, 2006</i>	<i>Dec. 31, 1973</i>
<i>Dec. 31, 2007</i>	<i>Dec. 31, 1974</i>
<i>Dec. 31, 2008</i>	<i>Dec. 31, 1975</i>
<i>Dec. 31, 2009</i>	<i>Dec. 31, 1976</i>
<i>Dec. 31, 2010</i>	<i>Dec. 31, 1977</i>
<i>Dec. 31, 2011</i>	<i>Dec. 31, 1978</i>
<i>Dec. 31, 2012</i>	<i>Dec. 31, 1979</i>
<i>Dec. 31, 2013</i>	<i>Dec. 31, 1980</i>
<i>Dec. 31, 2014</i>	<i>Dec. 31, 1981</i>
<i>Dec. 31, 2015</i>	<i>Dec. 31, 1982</i>
	<i>Dec. 31, 1983</i>
	<i>Dec. 31, 1984</i>
	<i>Dec. 31, 1985</i>
	<i>Dec. 31, 1986</i>
	<i>Dec. 31, 1987</i>
	<i>Dec. 31, 1988</i>
	<i>Dec. 31, 1989</i>
	<i>Dec. 31, 1990</i>
	<i>Dec. 31, 1991</i>

248

SCALE: 1" = 100'