


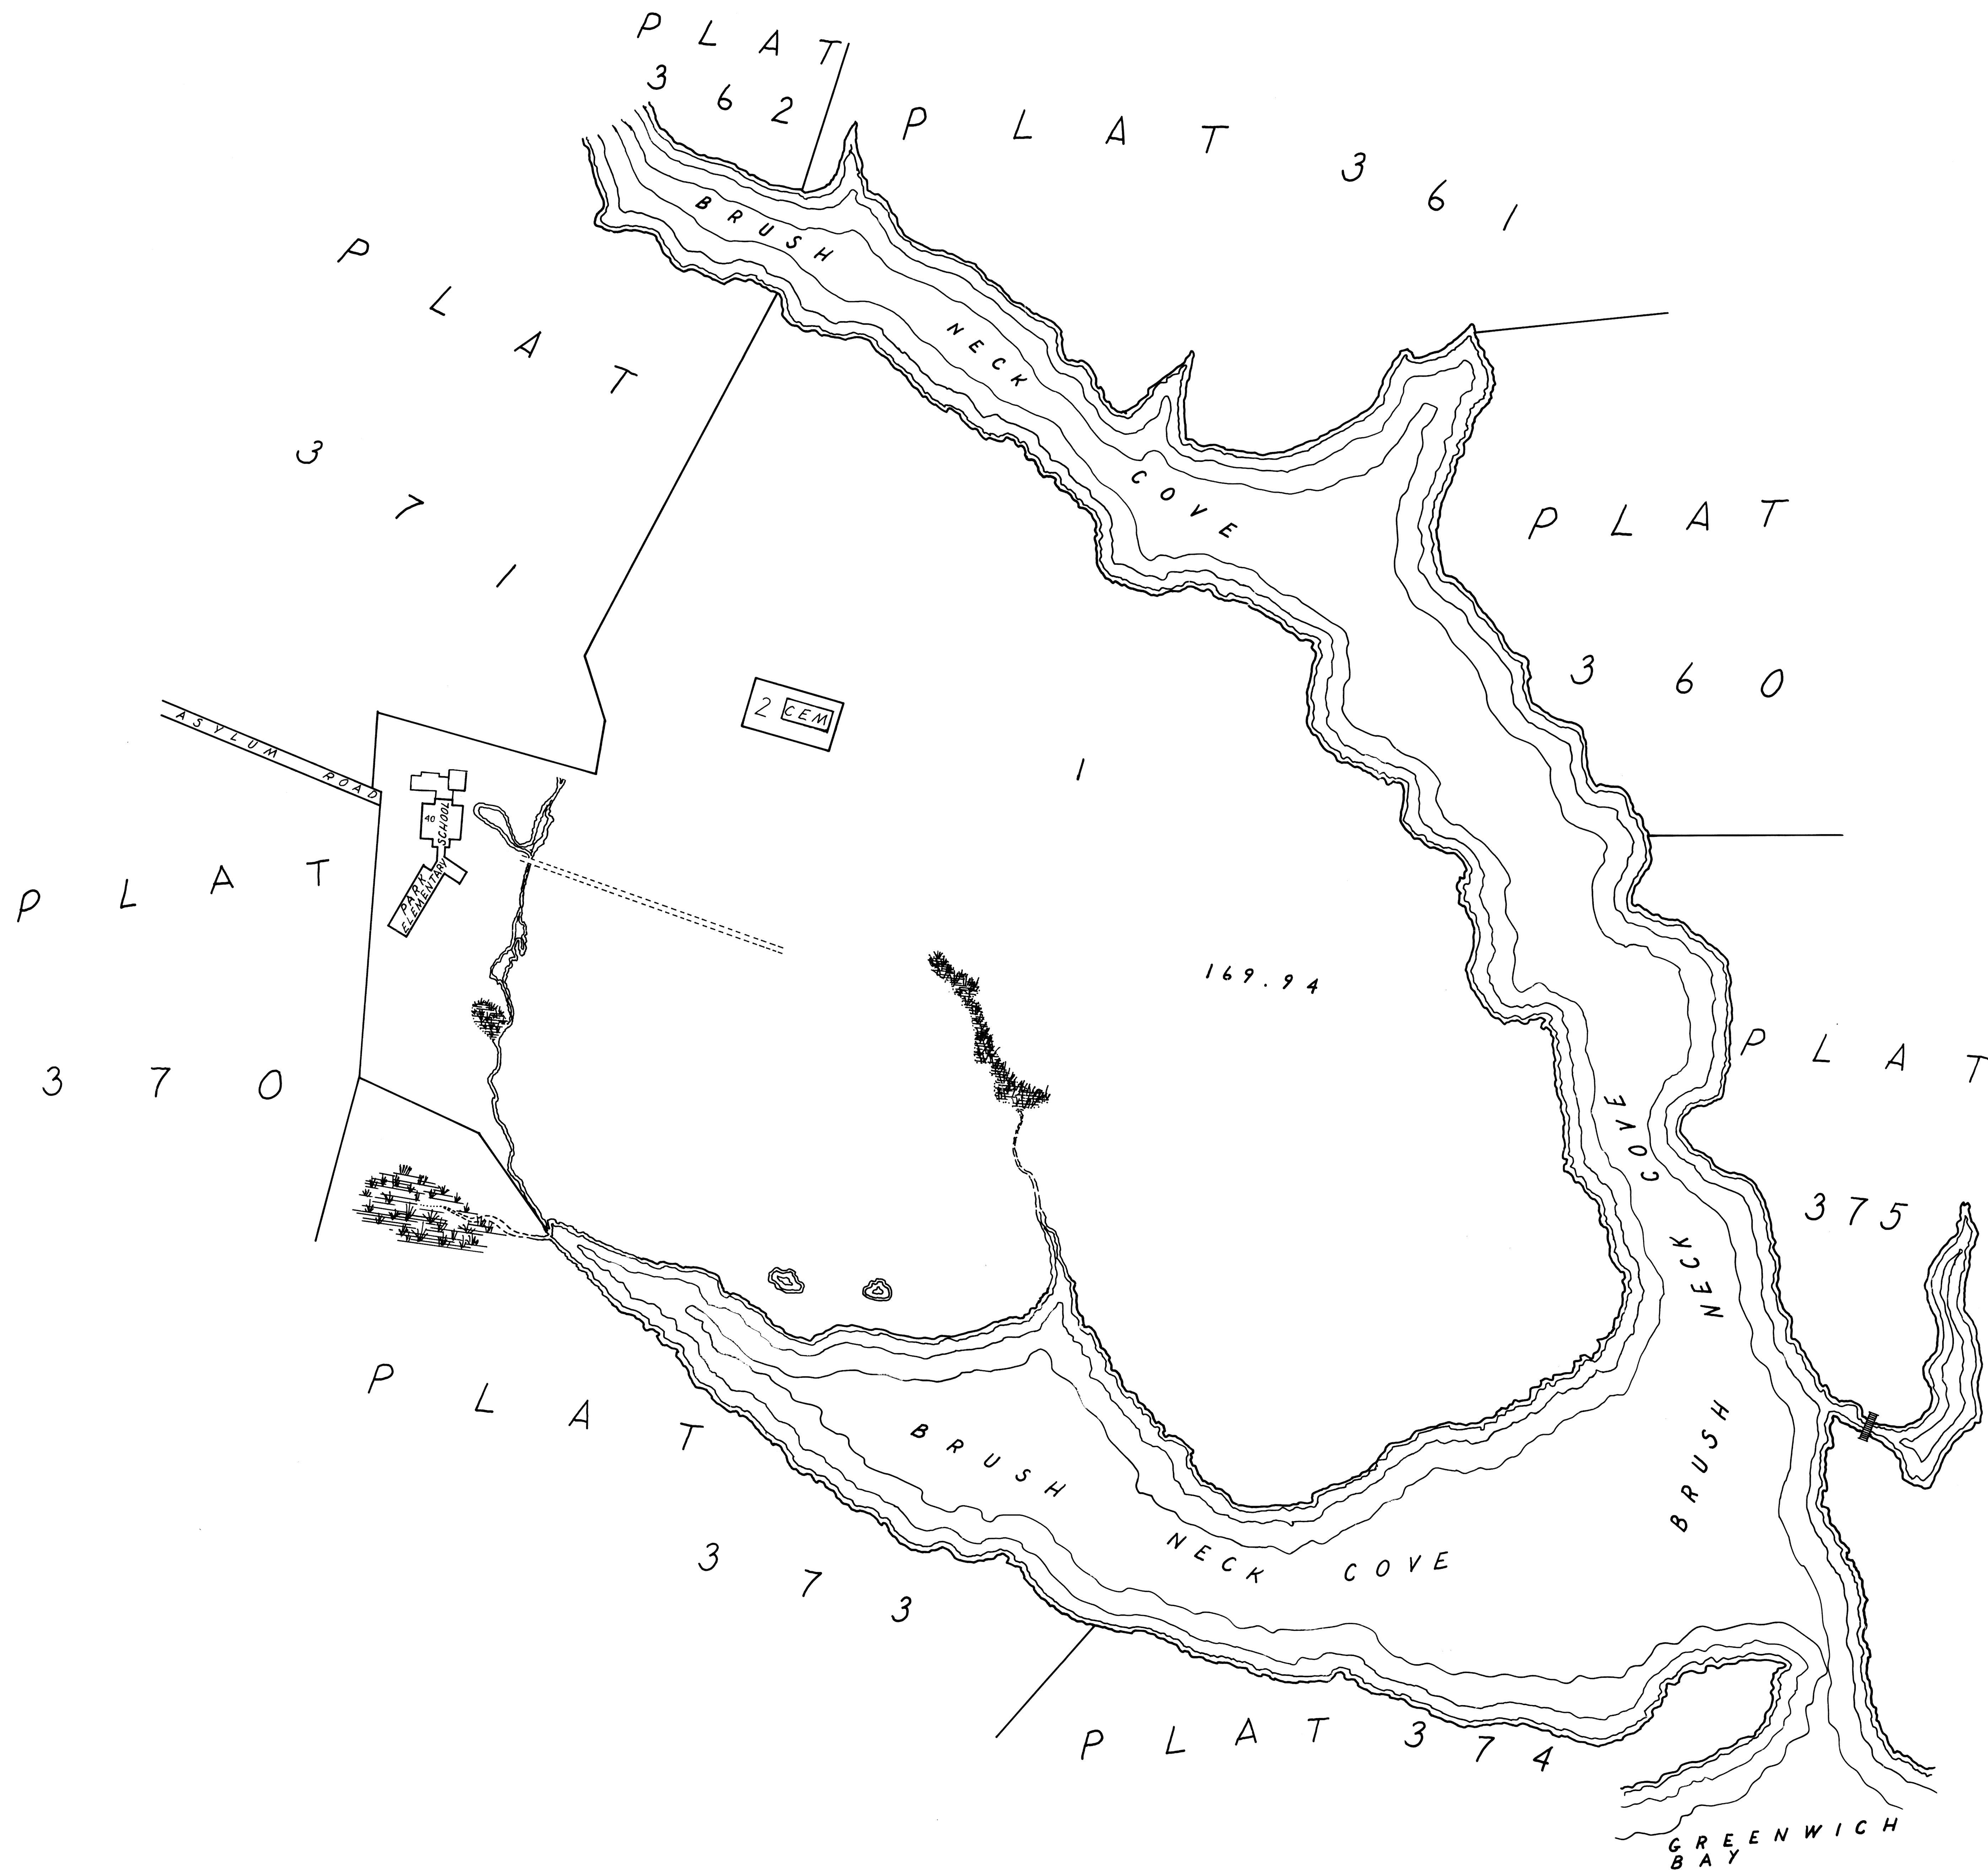

Date of Assessment

December 31, 1974
 December 31, 1975
 December 31, 1976
 December 31, 1977
 December 31, 1978
 December 31, 1979
 December 31, 1980
 December 31, 1981
 Dec. 31, 1982
 Dec. 31, 1983
 Dec. 31, 1984
 Dec. 31, 1985
 Dec. 31, 1986
 Dec. 31, 1987
 Dec. 31, 1988
 Dec. 31, 1989
 Dec. 31, 1990
 Dec. 31, 1991
 Dec. 31, 1992
 Dec. 31, 1993
 Dec. 31, 1994
 Dec. 31, 1995
 Dec. 31, 1996
 Dec. 31, 1997
 Dec. 31, 1998
 Dec. 31, 1999
 Dec. 31, 2000
 Dec. 31, 2001
 Dec. 31, 2002

372

SCALE: 1" = 200'