


GREENWICH BAY

WARWICK AVENUE
P L A T 3 8 1

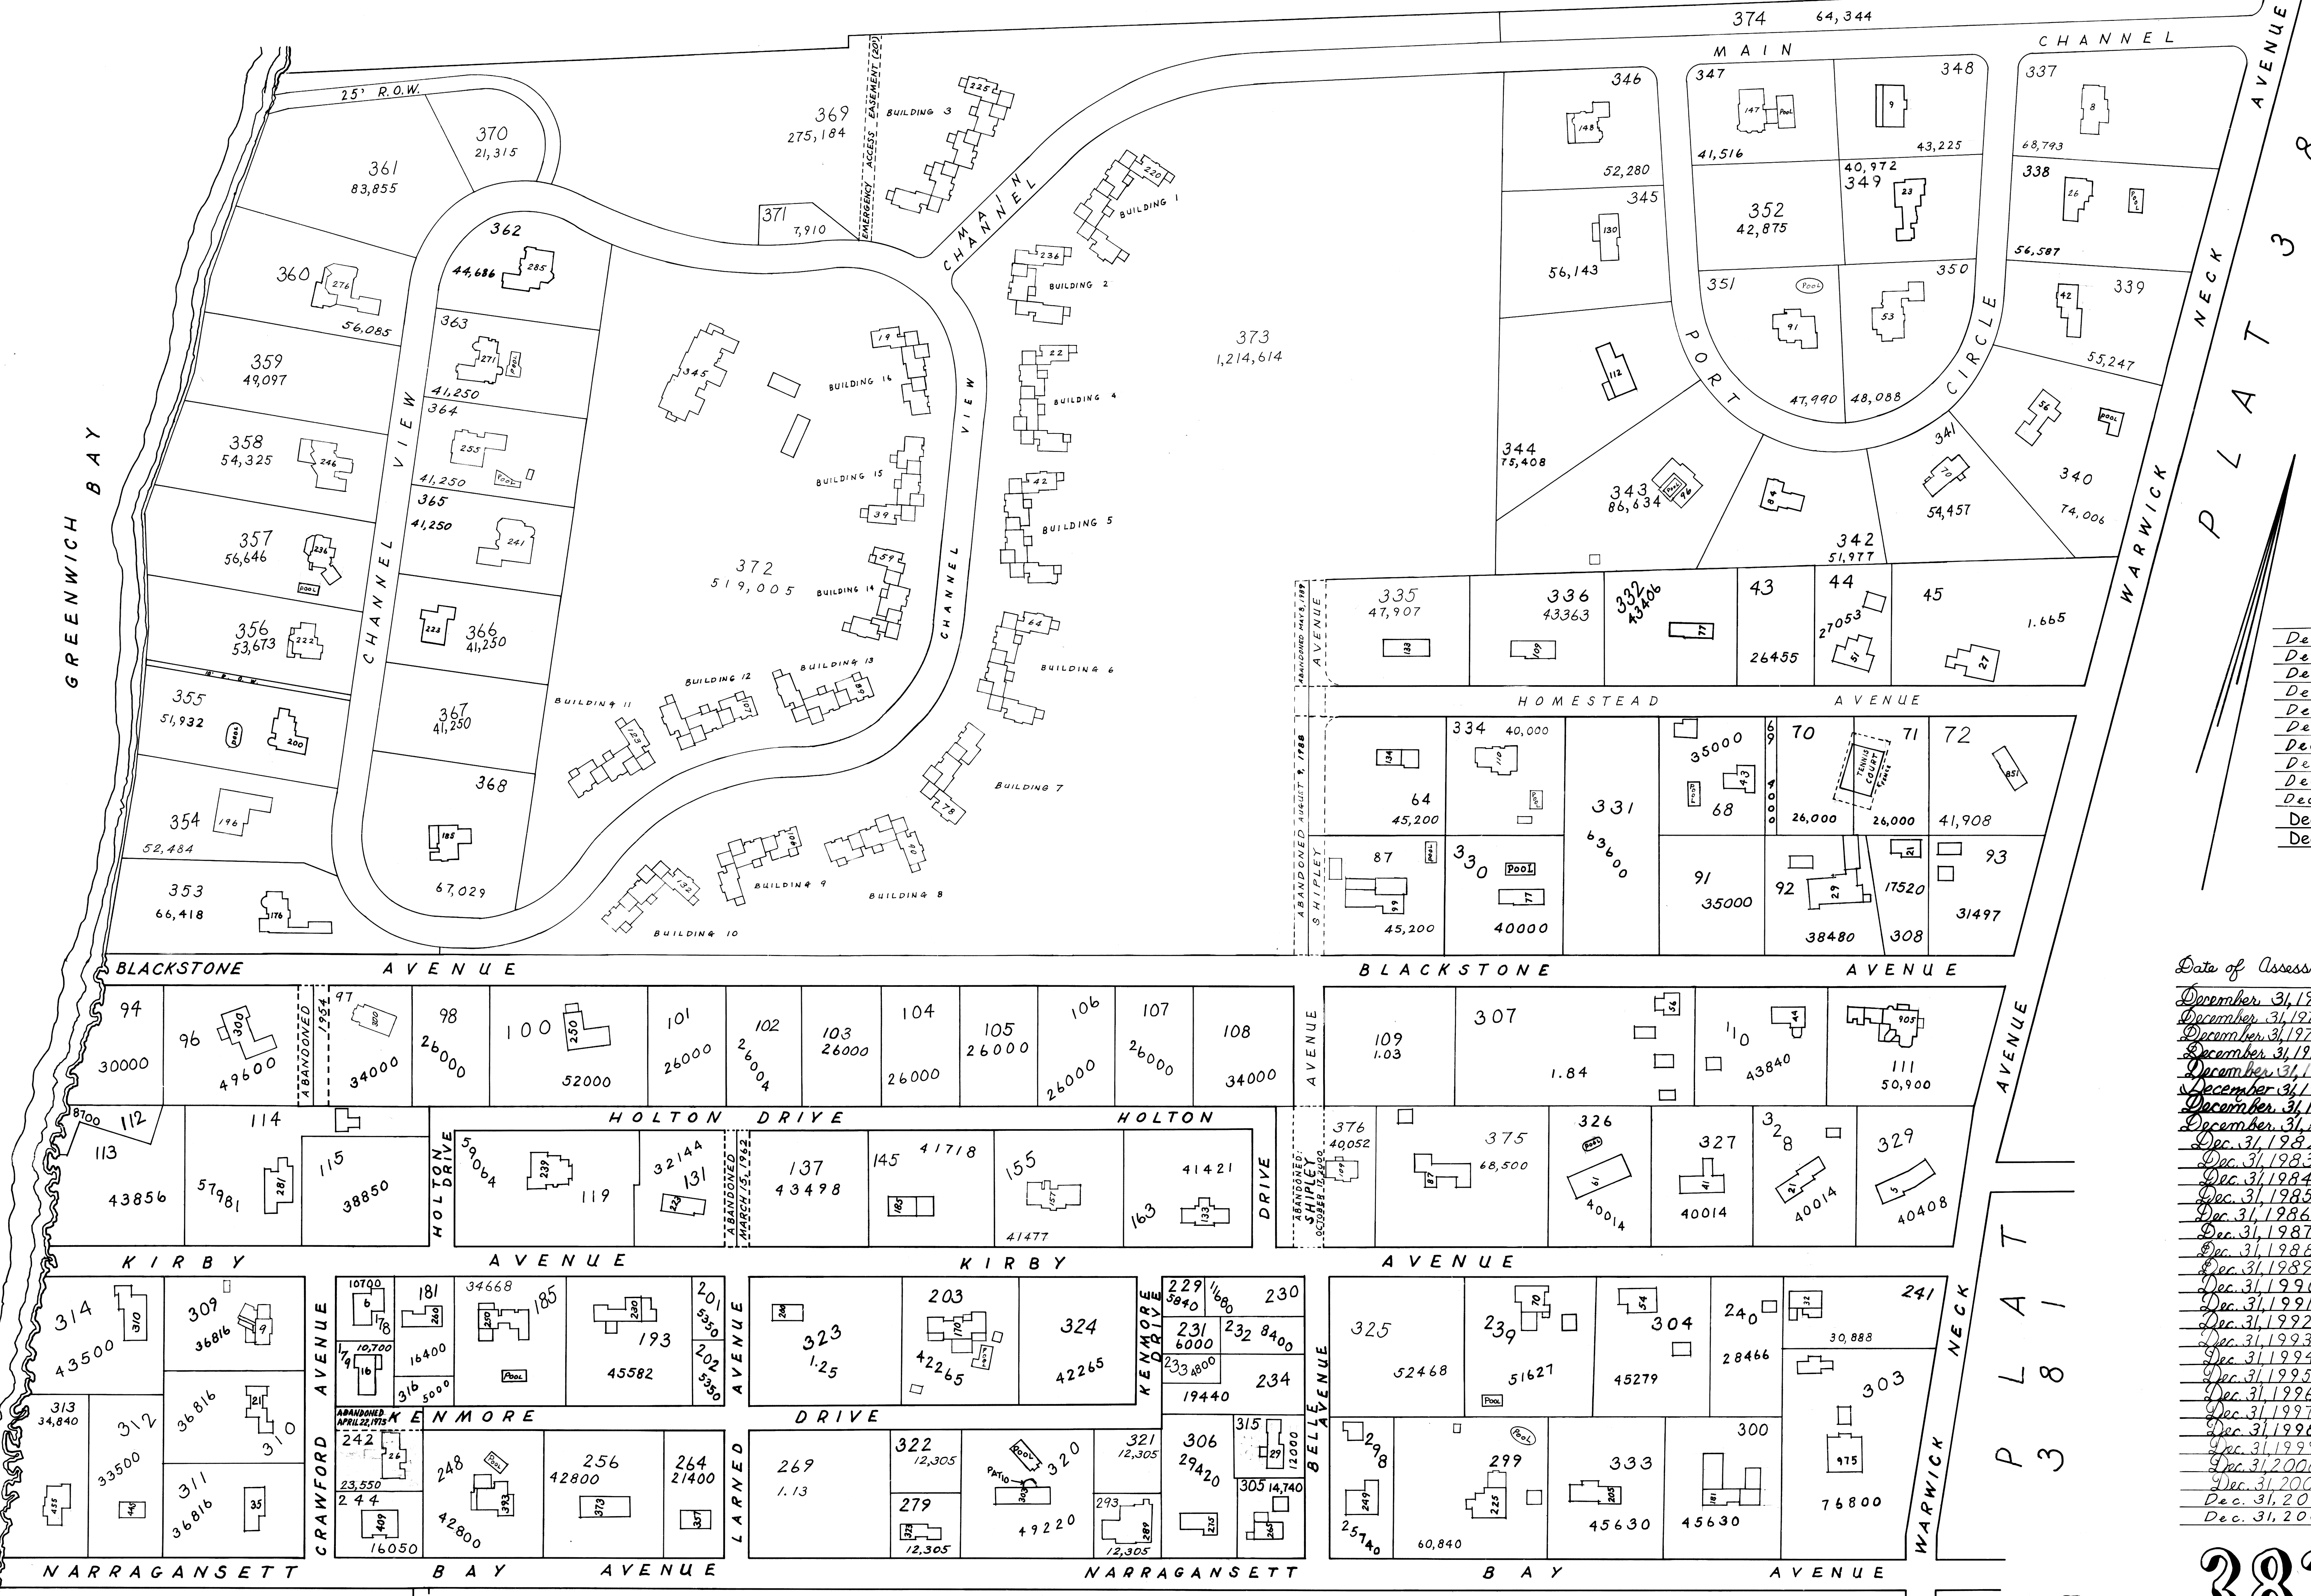

- Dec. 31, 2004
- Dec. 31, 2005
- Dec. 31, 2006
- Dec. 31, 2007
- Dec. 31, 2008
- Dec. 31, 2009
- Dec. 31, 2010
- Dec. 31, 2011
- Dec. 31, 2012
- Dec. 31, 2013
- Dec. 31, 2014
- Dec. 31, 2015

- Date of Assessment
- December 31, 1974
 - December 31, 1975
 - December 31, 1976
 - December 31, 1977
 - December 31, 1978
 - December 31, 1979
 - December 31, 1980
 - December 31, 1981
 - Dec. 31, 1982
 - Dec. 31, 1983
 - Dec. 31, 1984
 - Dec. 31, 1985
 - Dec. 31, 1986
 - Dec. 31, 1987
 - Dec. 31, 1988
 - Dec. 31, 1989
 - Dec. 31, 1990
 - Dec. 31, 1991
 - Dec. 31, 1992
 - Dec. 31, 1993
 - Dec. 31, 1994
 - Dec. 31, 1995
 - Dec. 31, 1996
 - Dec. 31, 1997
 - Dec. 31, 1998
 - Dec. 31, 1999
 - Dec. 31, 2000
 - Dec. 31, 2001
 - Dec. 31, 2002
 - Dec. 31, 2003