


DANIEL P. HAMM



No. 8135

*Daniel P. Hamm*  
 REGISTERED  
 PROFESSIONAL ENGINEER  
 (CIVIL)

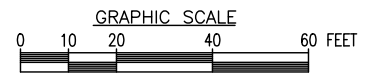

SITE NAME: WARWICK 6 RI

ADDRESS: MAYETTE AVENUE AND  
 LORING ROAD  
 WARWICK, RI 02889



PREPARED FOR:

verizon

900 CHELMSFORD STREET  
 TOWER 2 FLOOR 5  
 LOWELL, MA 01851

SITE TYPE: MONOPOLE

DATE: 06/06/2023

REV: 1


DRAWN BY: AM

SCALE: 1" = 40'

SHEET TITLE  
 EXISTING ZONING PLOT PLAN



SHEET NUMBER  
 Z-1

PROPOSED ZONING DISTRICT: OPEN SPACE A-611

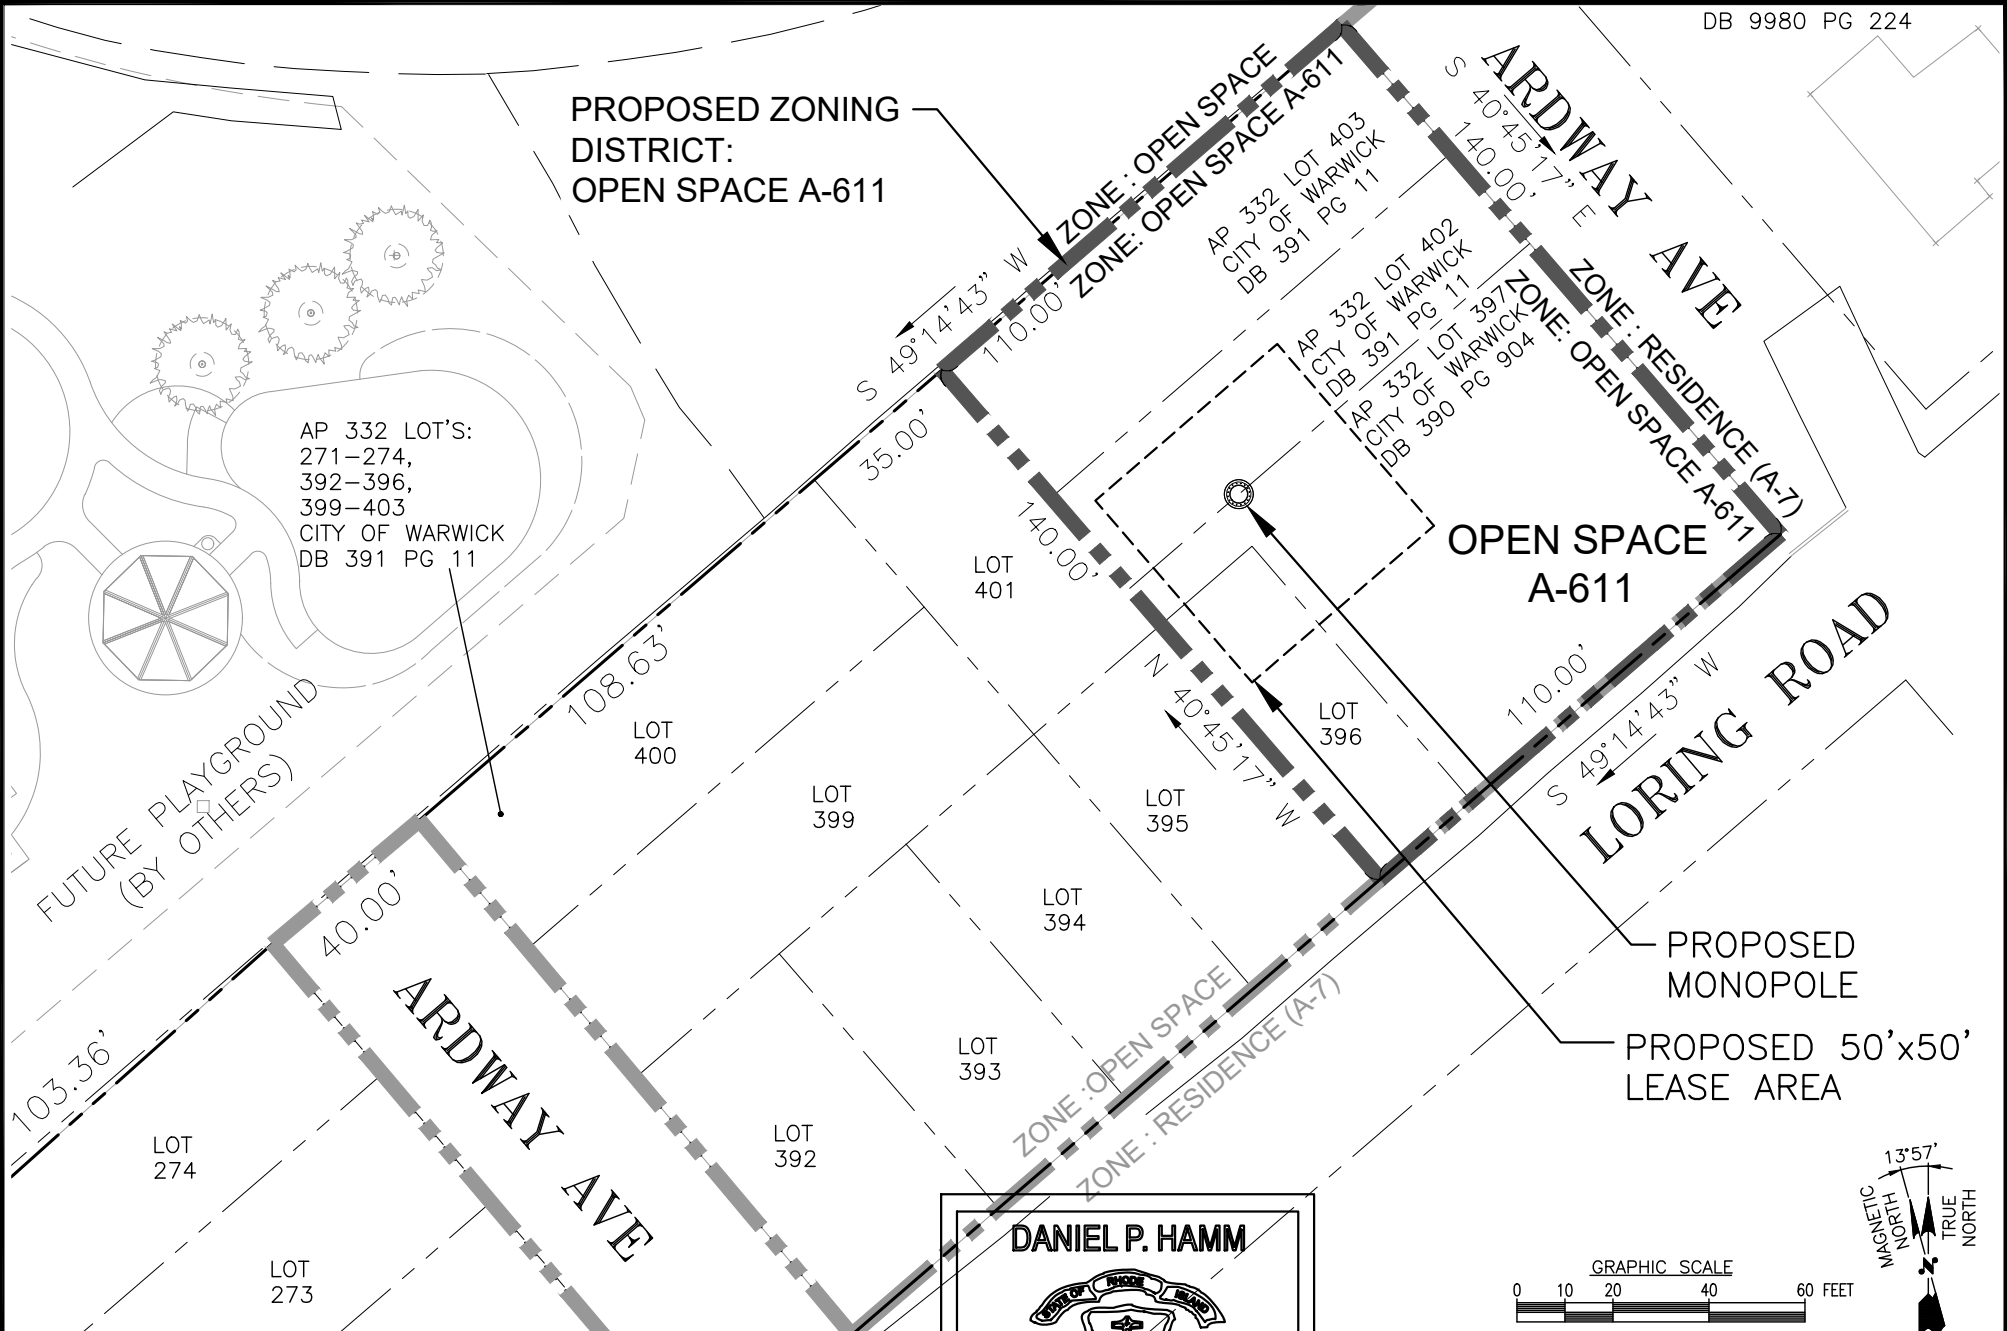

**DANIEL P. HAMM**

**REGISTERED PROFESSIONAL ENGINEER (CIVIL)**

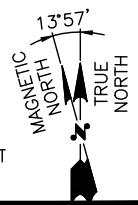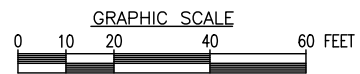

**SITE NAME:** WARWICK 6 RI

**ADDRESS:** MAYETTE AVENUE AND LORING ROAD  
WARWICK, RI 02889

**TEP**  
NORTHEAST  
TEP OP&CO, LLC.  
45 BEECHWOOD DRIVE, NORTH ANDOVER, MA 01845  
TEL: (978) 557-5553

PREPARED FOR:

900 CHELMSFORD STREET  
TOWER 2 FLOOR 5  
LOWELL, MA 01851

No. **8135**

**REGISTERED PROFESSIONAL ENGINEER (CIVIL)**

**SITE TYPE:** MONOPOLE

DATE: 09/06/2023 REV: 1

DRAWN BY: AM

SCALE: 1" = 40'

**SHEET TITLE**  
PROPOSED ZONING PLOT PLAN

**SHEET NUMBER**  
**Z-2**