



LANDSCAPE PLAN
281 CENTERVILLE PLACE
A.P. 246, LOTS 240, 243, 260, & 261
255, 265, & 281 CENTERVILLE RD
WARWICK, RHODE ISLAND

SCALE: 1" = 20'

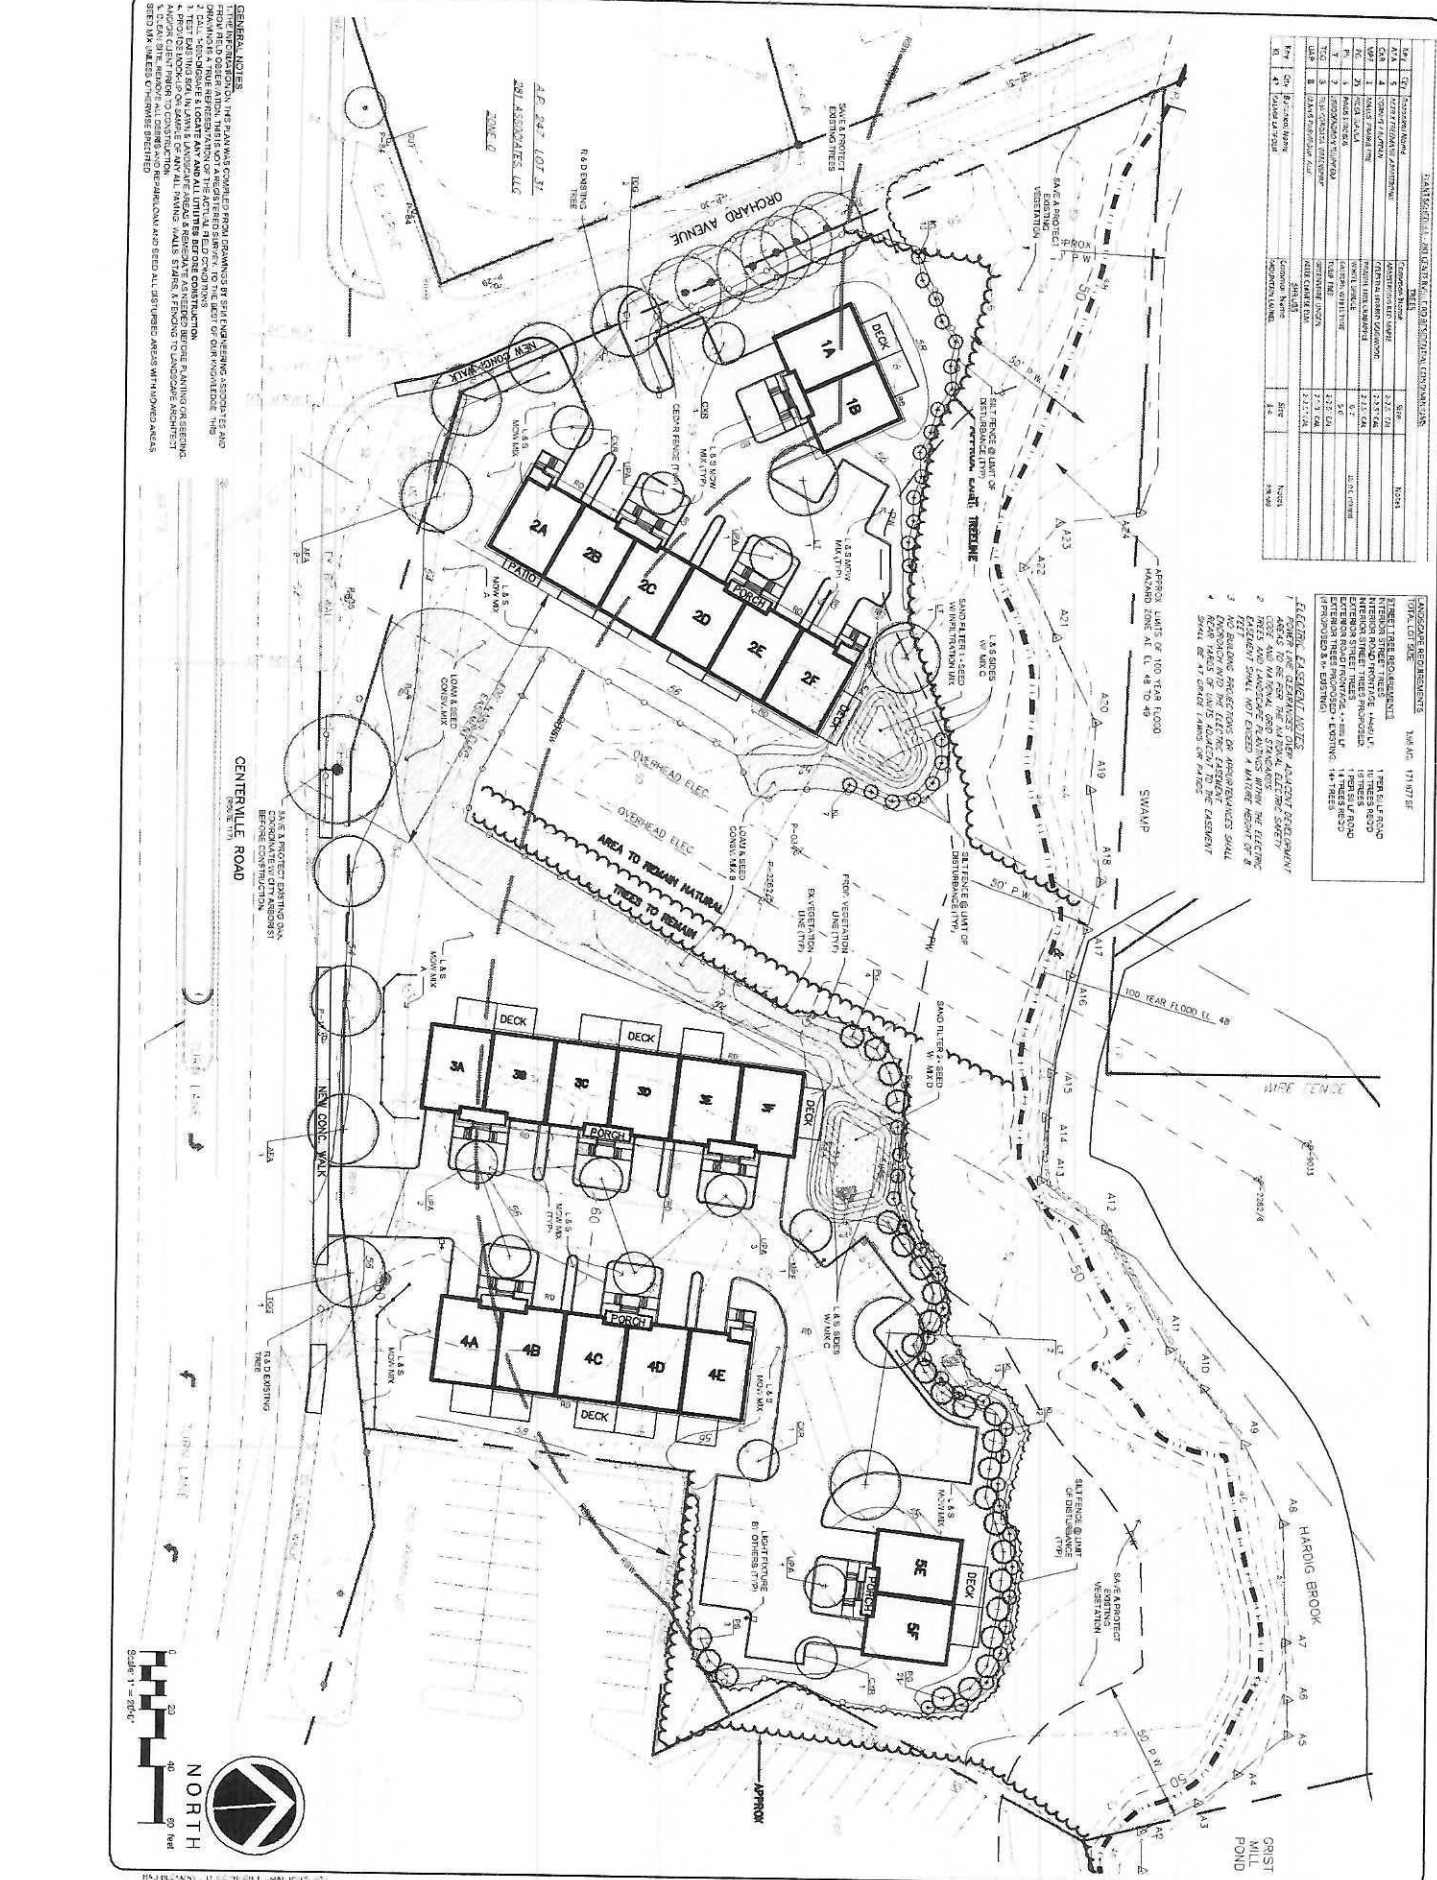




LANDSCAPE PLAN
281 CENTERVILLE PLACE
A.P. 246, LOTS 240, 243, 260, & 261
255, 265, & 281 CENTERVILLE RD
WARWICK, RHODE ISLAND

SCALE: 1" = 20'











SFM ENGINEERING ASSOCIATES
 110 THURGOOD AVENUE
 COVENTRY, RI 02826
 PHONE: 401-826-3336
 FAX: 401-826-1717
 SCOTT SEMA PLANT@BRI.NET

