




REFERENCE:

- 1. DEED BK. 9152 PG. 119

NOTE:

- 1. FLOOD ZONE X / FEMA MAP 44003C0132H / 09-18-2013
- 2. NO KNOWN EASEMENTS ON SITE.
- 3. NO KNOWN WETLANDS ON SITE.
- 4. SITE IS NOT WITHIN A HISTORIC DISTRICT.
- 5. NO UNIQUE NATURAL OR HISTORICAL FEATURES ON SITE.
- 6. NOT AN ARCHEOLOGICALLY SENSITIVE AREA.
- 7. NO SIGNIFICANT GROUND COVER ON SITE, MOSTLY LAWN WITH SOME SURROUNDING TREES.

I HEREBY CERTIFY THAT HIS SURVEY WAS ACTUALLY MADE ON THE GROUND AS PER RECORD DESCRIPTION AND IS CORRECT. THERE ARE NO ENCROACHMENTS EITHER WAY ACROSS PROPERTY LINES EXCEPT AS SHOWN. LOTS DEPICTED ON THIS PLAT SHALL NOT BE ALTERED DIMENSIONALLY OR IN FORM, INCLUDING THE ENLARGEMENT OF LOTS OR MOVING OF ANY LOT LINE FOR ANY PURPOSE WHATSOEVER, WITHOUT FIRST FILING A NEW SUBDIVISION APPLICATION IN ACCORDANCE WITH THE CITY OF WARWICK DEVELOPMENT REVIEW REGULATIONS OF DECEMBER 31, 1995.

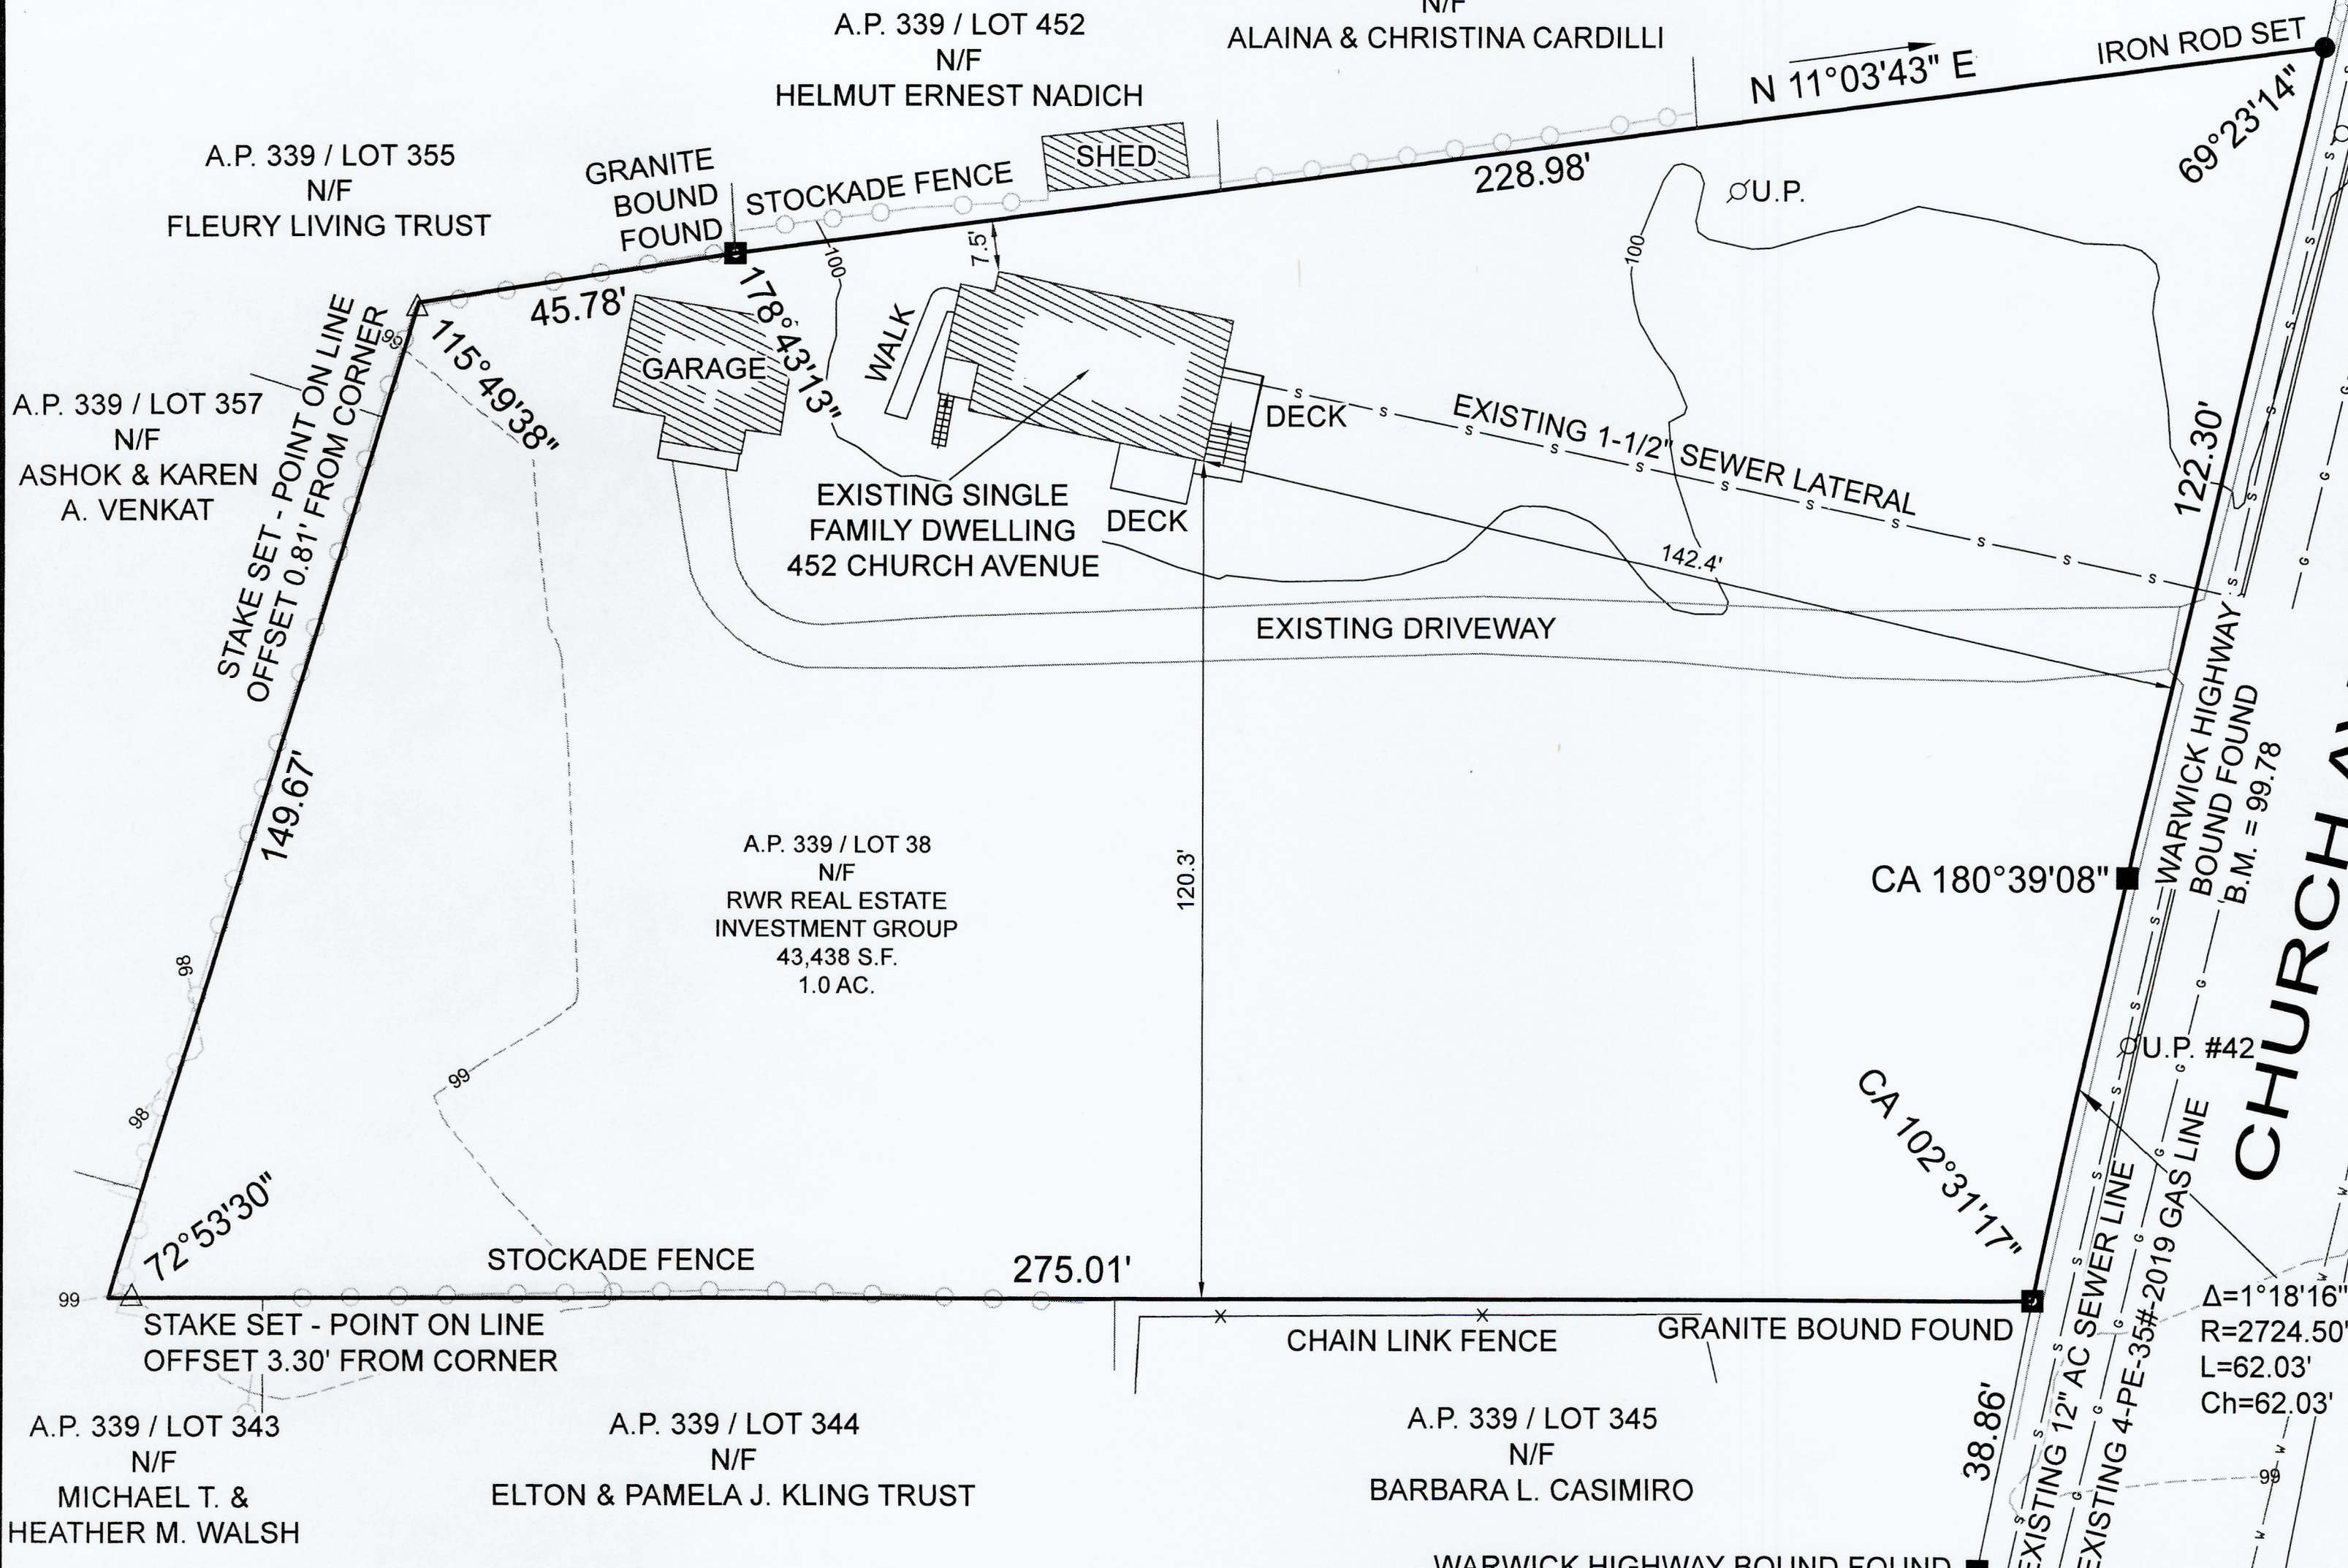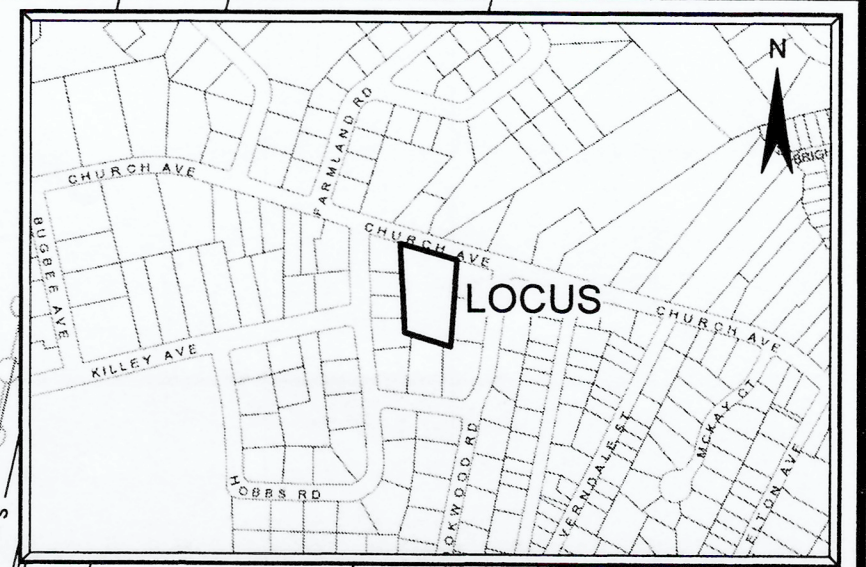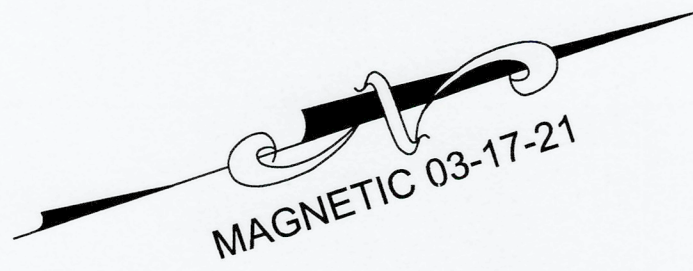


ZONING DISTRICT A-7
 MINIMUM LOT AREA: 7,000 S.F.
 MINIMUM LOT FRONTAGE: 70 FT.
 MINIMUM SETBACKS: FRONT: 25 FT.
 SIDE: 8 FT.
 REAR: 20 FT.
 MAXIMUM STRUCTURE HEIGHT: 35 FT.
 MINIMUM LANDSCAPE: 10%

**CHURCH PLAT
 MINOR SUBDIVISION
 PRELIMINARY PLAN
 EXISTING CONDITIONS**

A.P. 339 / LOT 38
 452 CHURCH AVENUE
 WARWICK, R.I. 02886
 SCALE: 1"=20' DATE: MAY 12, 2021
 REVISION: SEPTEMBER 29, 2021

PREPARED FOR:
RWR REAL ESTATE INVESTMENT GROUP
 18 BLUE RIDGE ROAD, CRANSTON, R.I. 02920
 PHONE: (401) 742-6869

PREPARED BY:
OCEAN STATE PLANNERS, INC.
 1255 OAKLAWN AVENUE, CRANSTON, RI 02920
 PHONE: (401) 463-9696 info@osplanners.com
 JOB NO. 9909 / DWG. NO. 9909 - EC - (AJB)
 SHEET: 1 OF 3
 GRAPHIC SCALE 1" = 20'

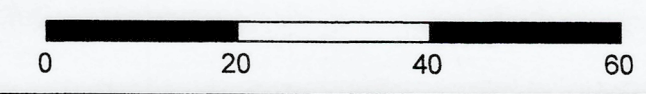

SURVEY CLASSIFICATION:

THIS SURVEY HAS BEEN CONDUCTED AND THE PLAN HAS BEEN PREPARED PURSUANT TO SECTION 9 OF THE RULES AND REGULATIONS ADOPTED BY THE RHODE ISLAND STATE BOARD OF REGISTRATION FOR PROFESSIONAL LAND SURVEYORS ON NOVEMBER 25, 2015, AS FOLLOWS:

TYPE OF BOUNDARY SURVEY:
 LIMITED CONTENT BOUNDARY SURVEY
 DATA ACCUMULATION SURVEY

MEASUREMENT SPECIFICATION:
 CLASS I
 CLASS III

THE PURPOSE FOR THE CONDUCT OF THE SURVEY AND FOR THE PREPARATION OF THE PLAN IS AS FOLLOWS:
 TO ESTABLISH AND STAKE RECORD BOUNDARY LINES.

BY: *[Signature]* DATE: 12/10/21
 RICHARD T. BZDYRA, PLS. LICENSE #1786, COA # LS-A60

