

SEAL

AUTHOR
Chris Mazzier, Cyndi Gerlach

REVISION	DATE

PROJECT

5 WILLIAMS STREET

WARWICK,
RHODE ISLAND


PROJECT NUMBER
0158

STATUS
ISSUED FOR REVIEW

ISSUED - NOVEMBER 28, 2022

CONTENTS
GROUND
FLOOR PLAN
DUPLEX

A101

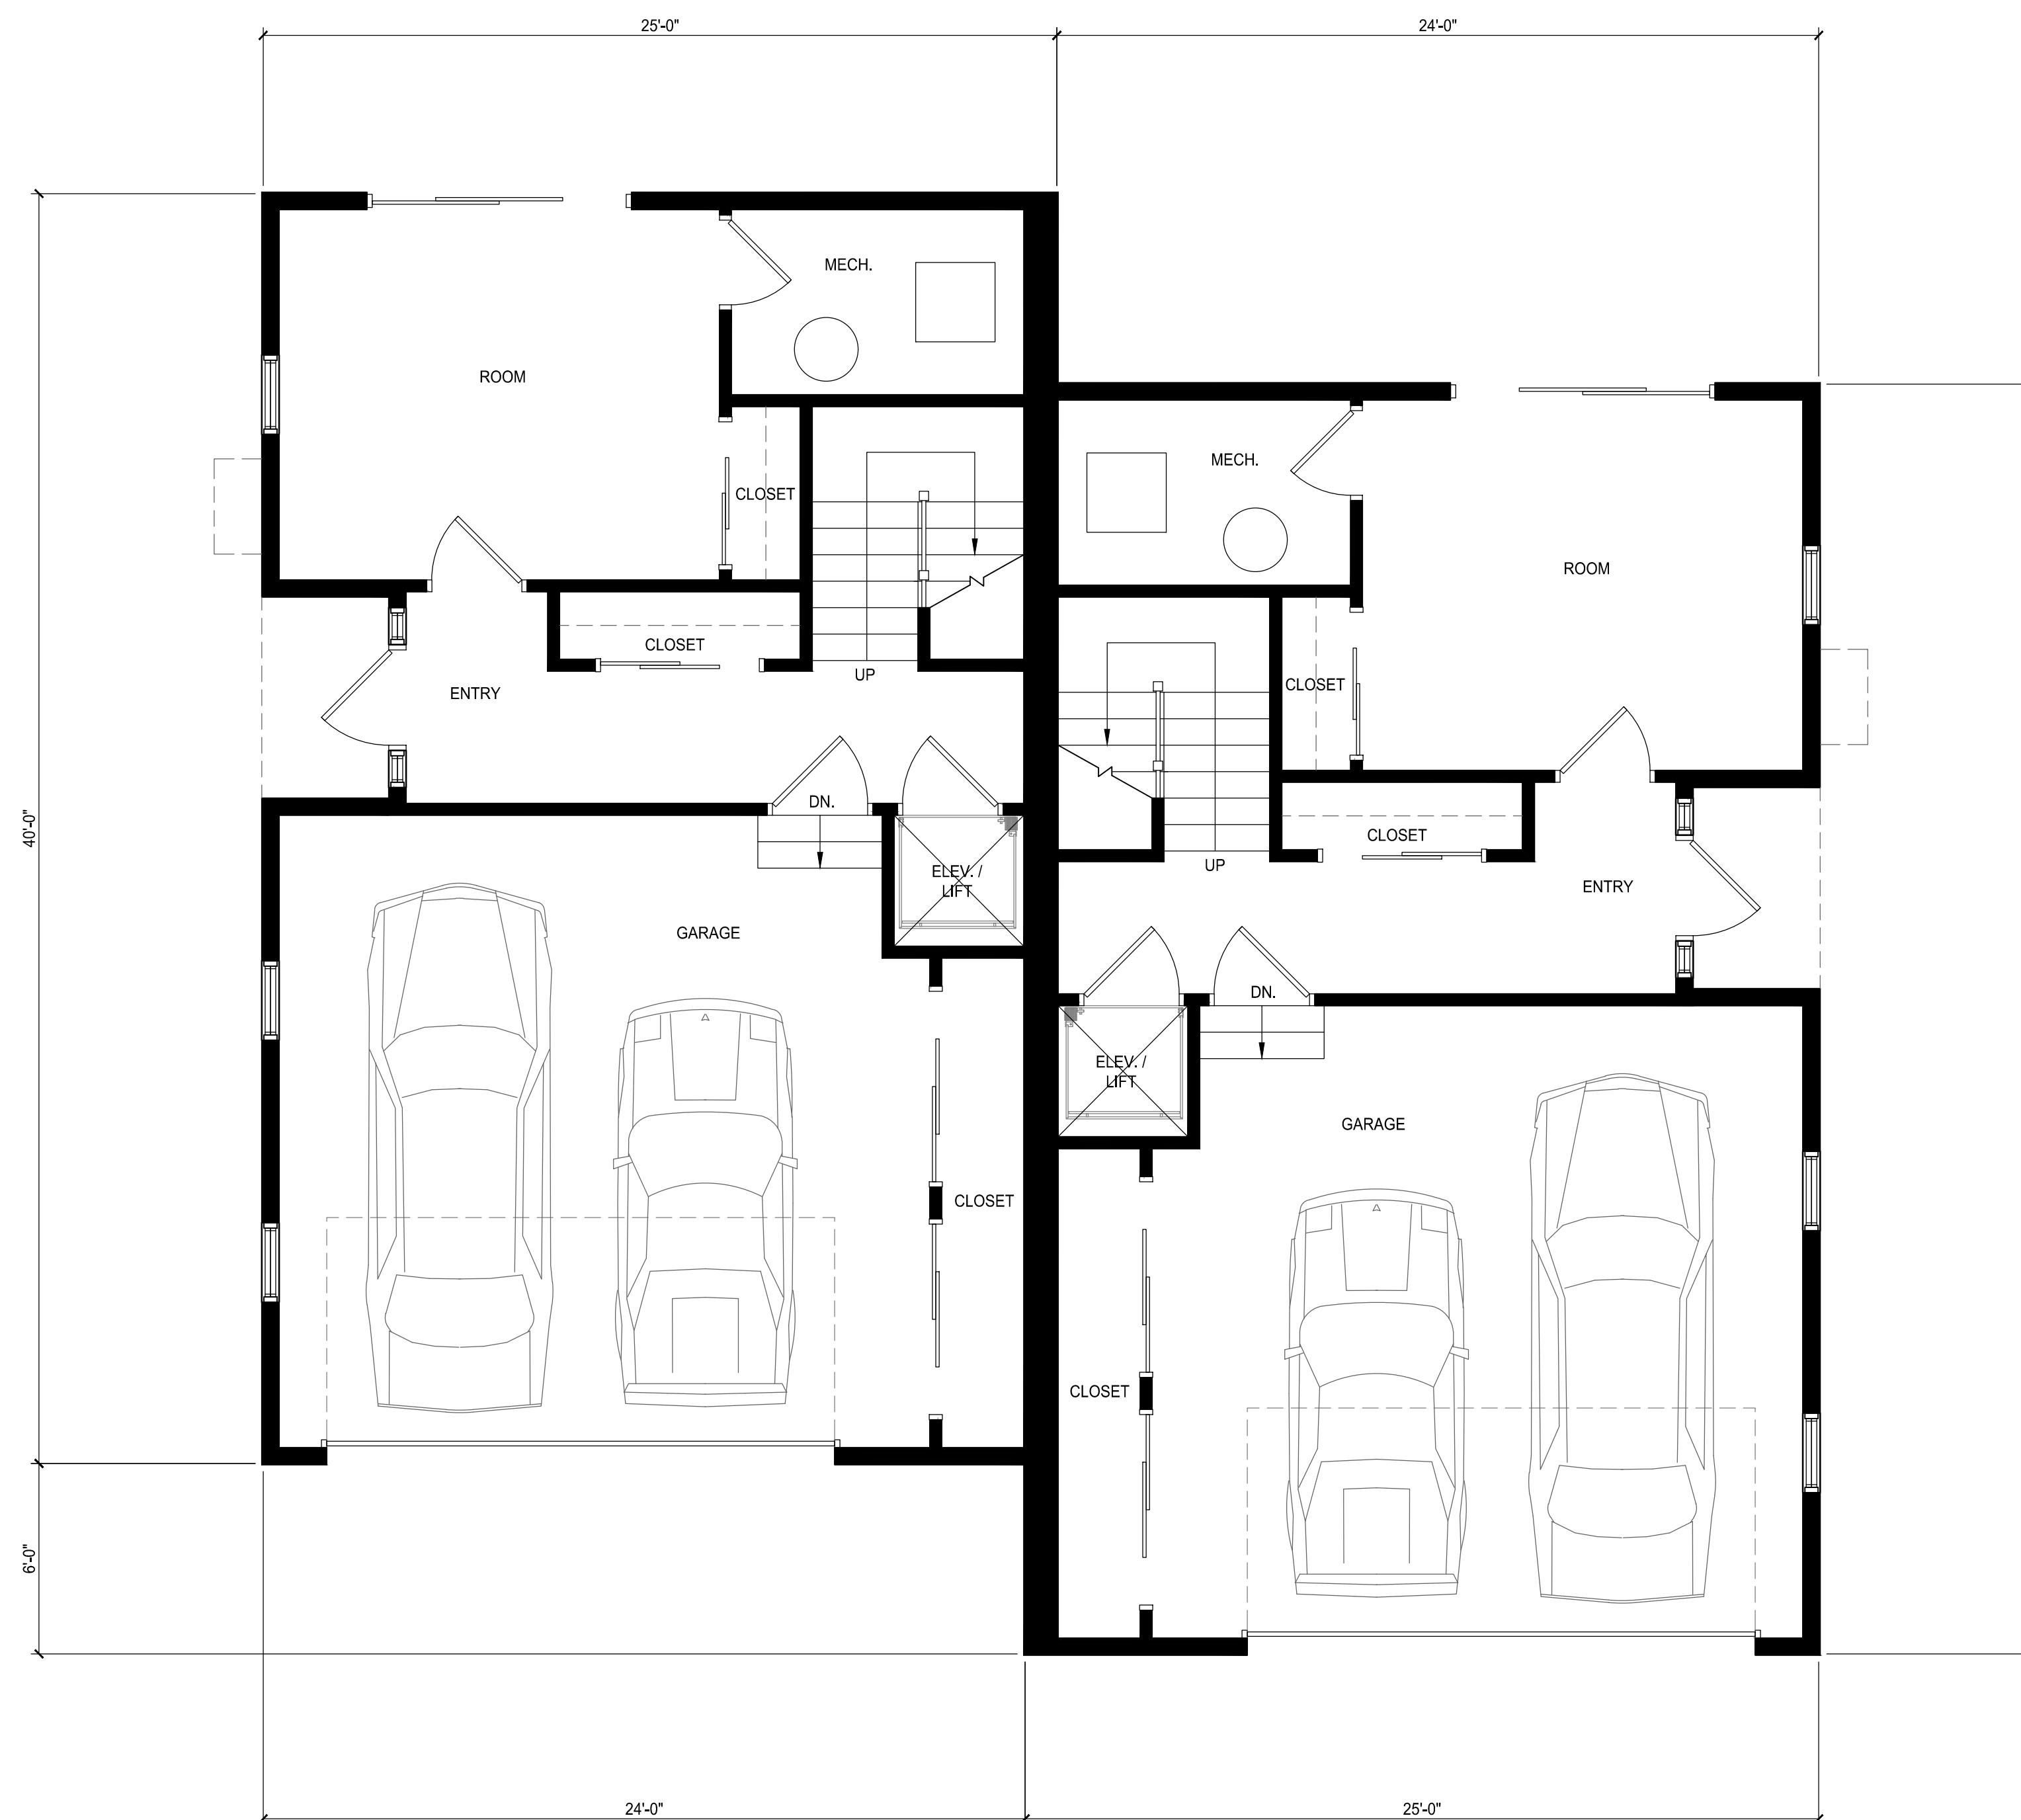

1 GROUND FLOOR PLAN
1/4" = 1'-0"

SEAL

AUTHOR
Chris Mazzier, Cyndi Gerlach

REVISION	DATE

PROJECT

5 WILLIAMS STREET

WARWICK,
RHODE ISLAND


PROJECT NUMBER
0158

STATUS
ISSUED FOR REVIEW

ISSUED - NOVEMBER 28, 2022

CONTENTS
SECOND
FLOOR PLAN
DUPLEX

A102

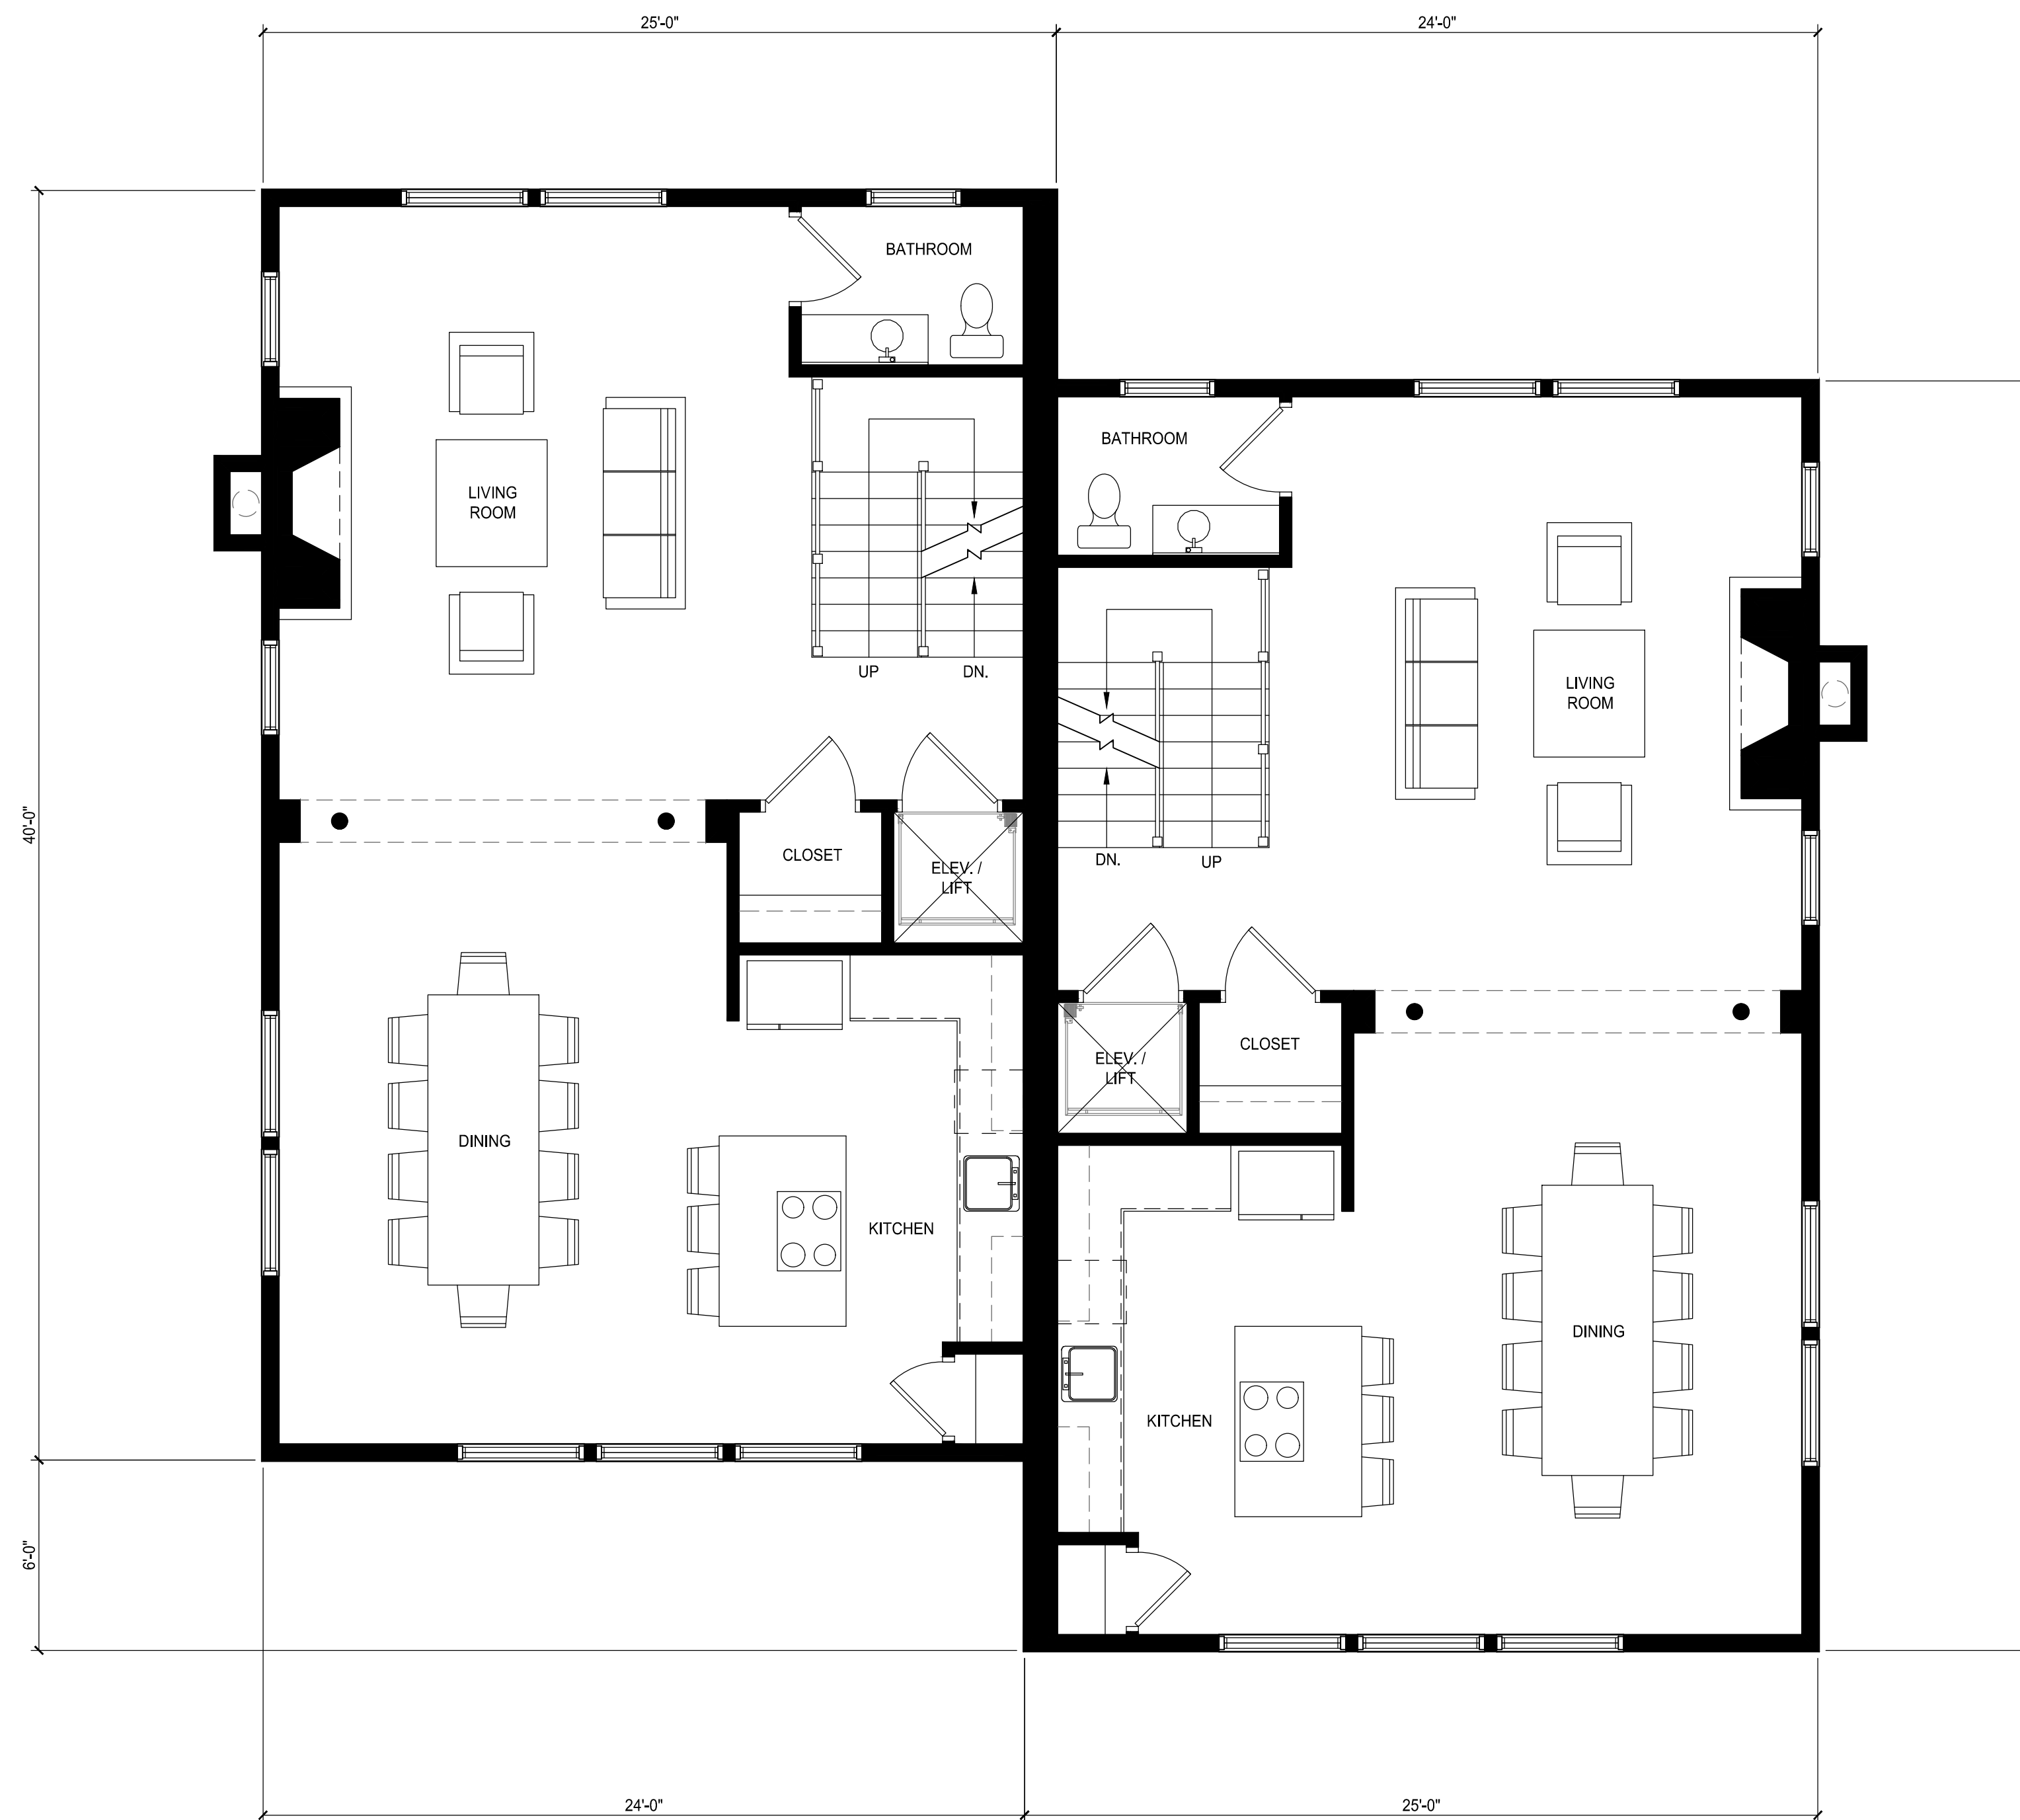

GARAGE

1 SECOND FLOOR PLAN
1/4" = 1'-0"

SEAL

AUTHOR
Chris Mazzier, Cyndi Gerlach

REVISION	DATE

PROJECT

5 WILLIAMS STREET

WARWICK,
RHODE ISLAND


PROJECT NUMBER
0158

STATUS
ISSUED FOR REVIEW

ISSUED - NOVEMBER 28, 2022

CONTENTS
THIRD
FLOOR PLAN
DUPLEX

A103

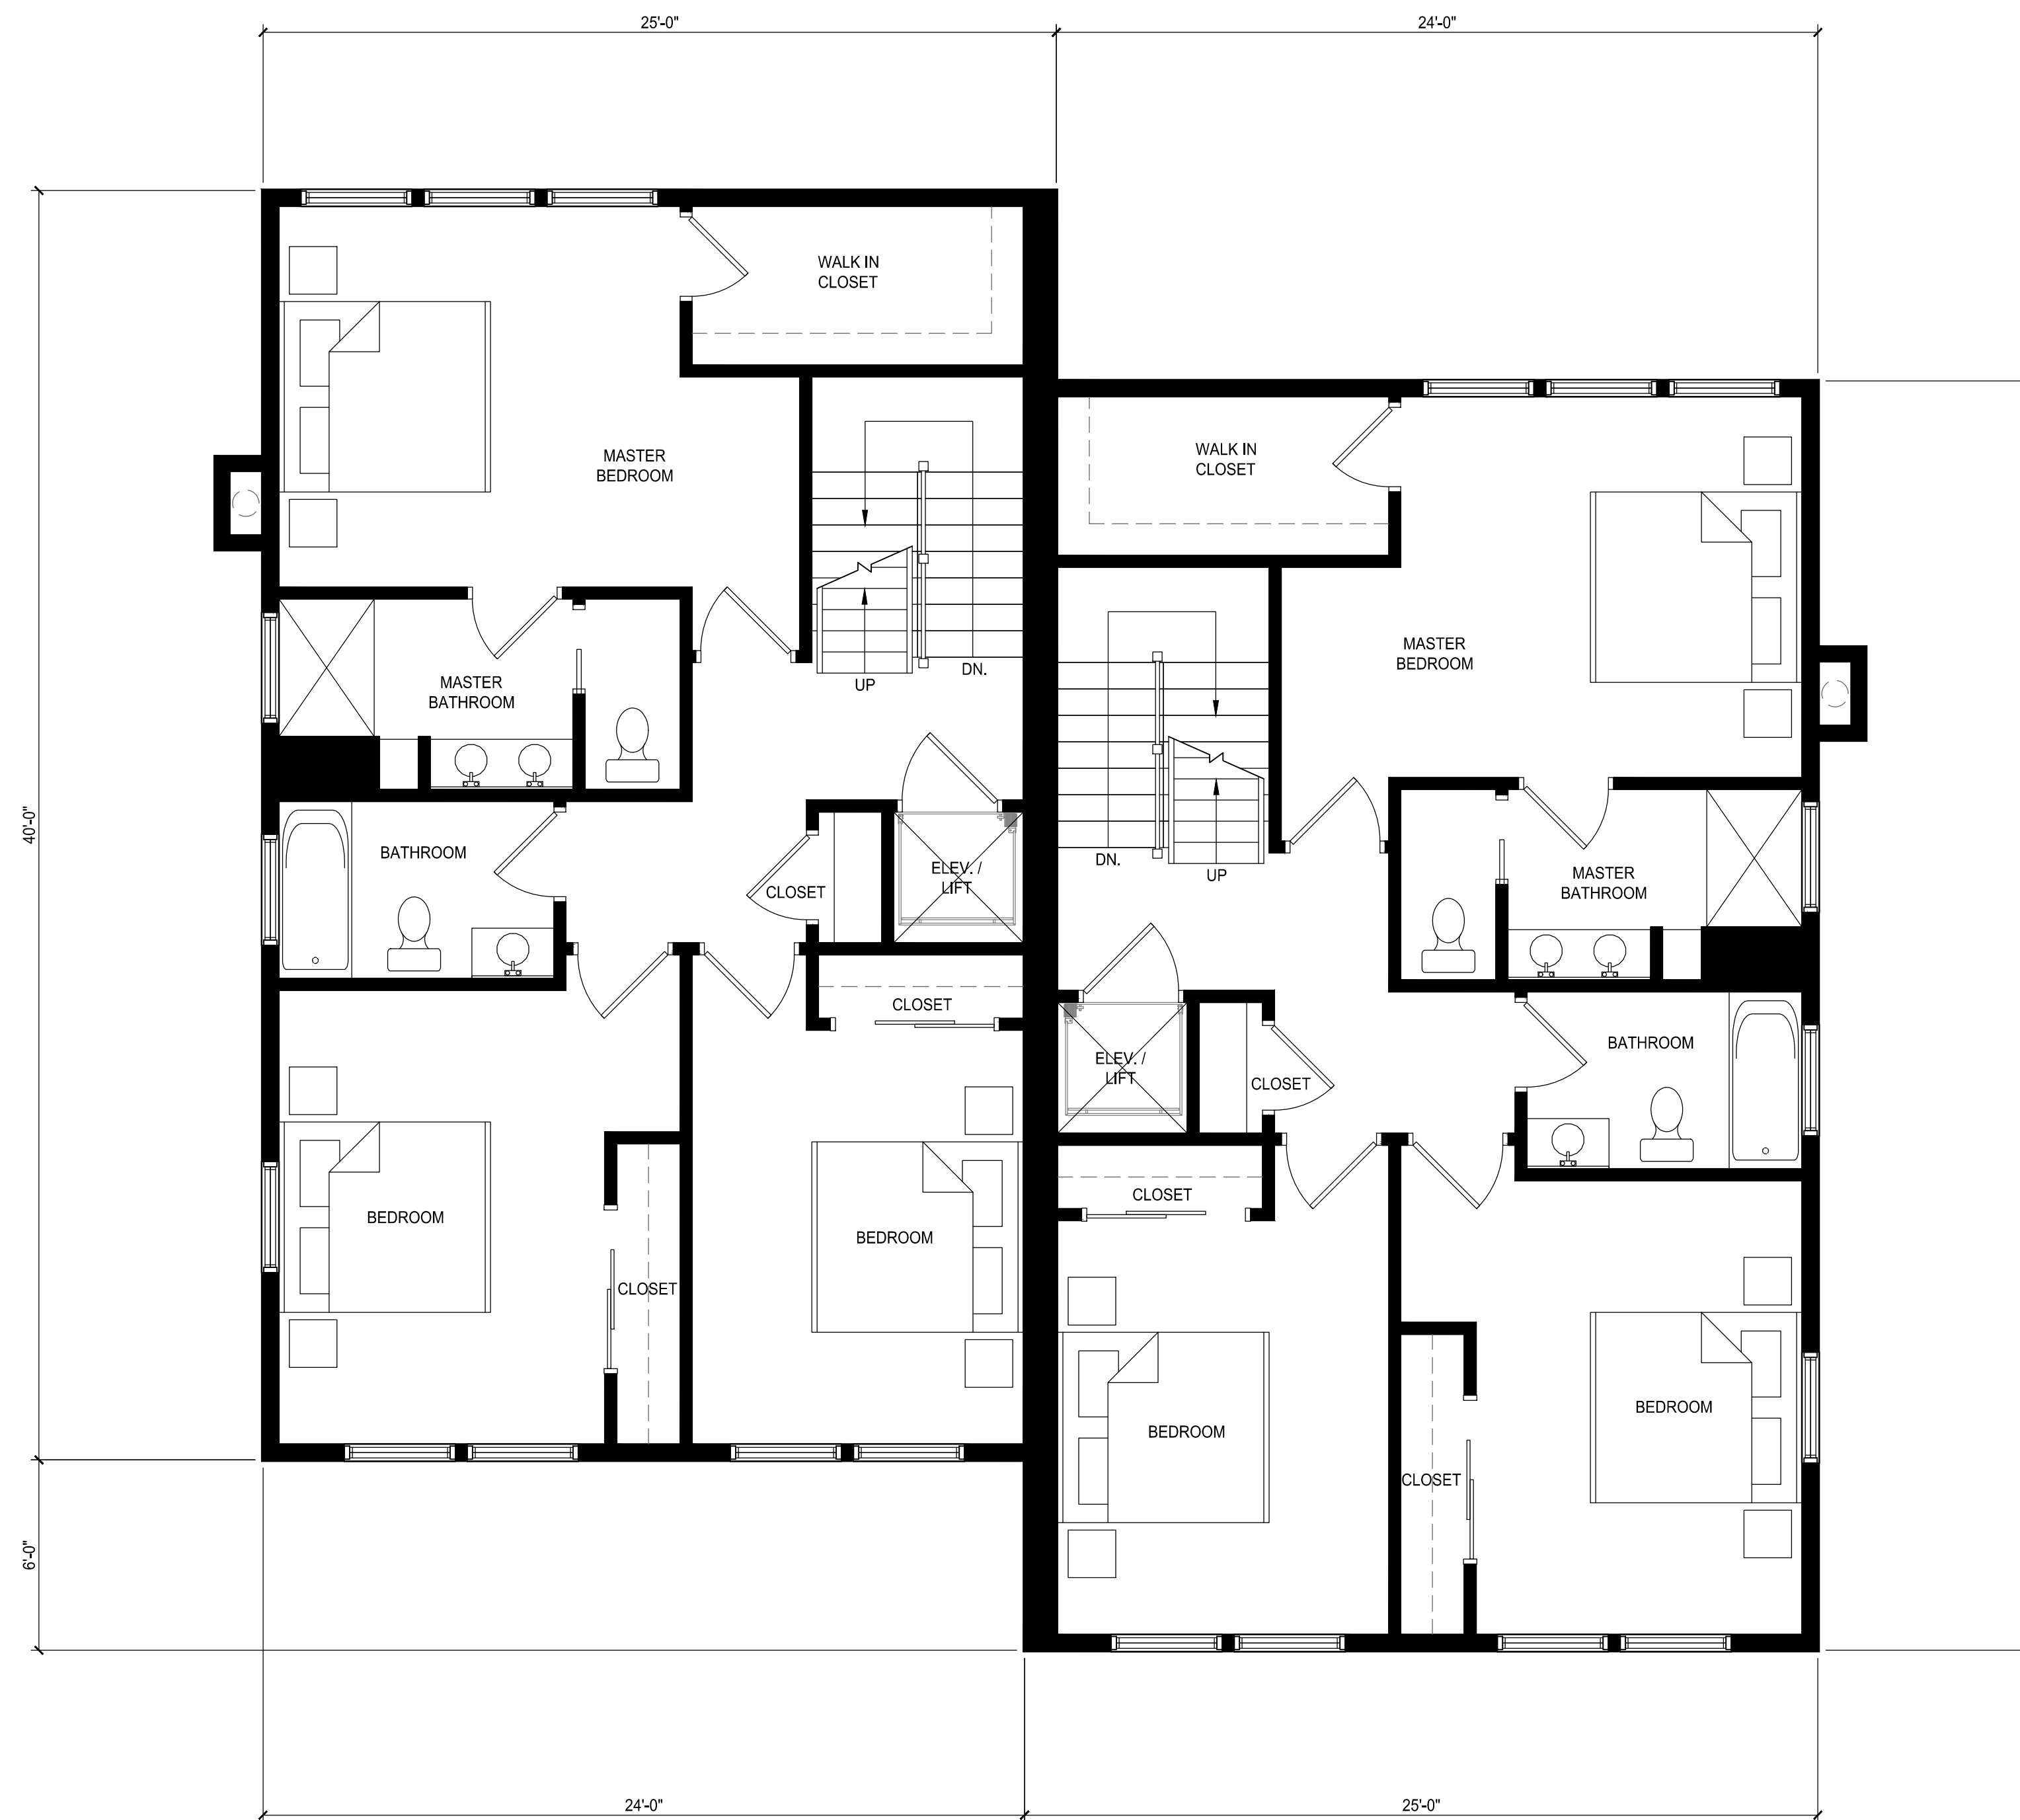

1 THIRD FLOOR PLAN
1/4" = 1'-0"